


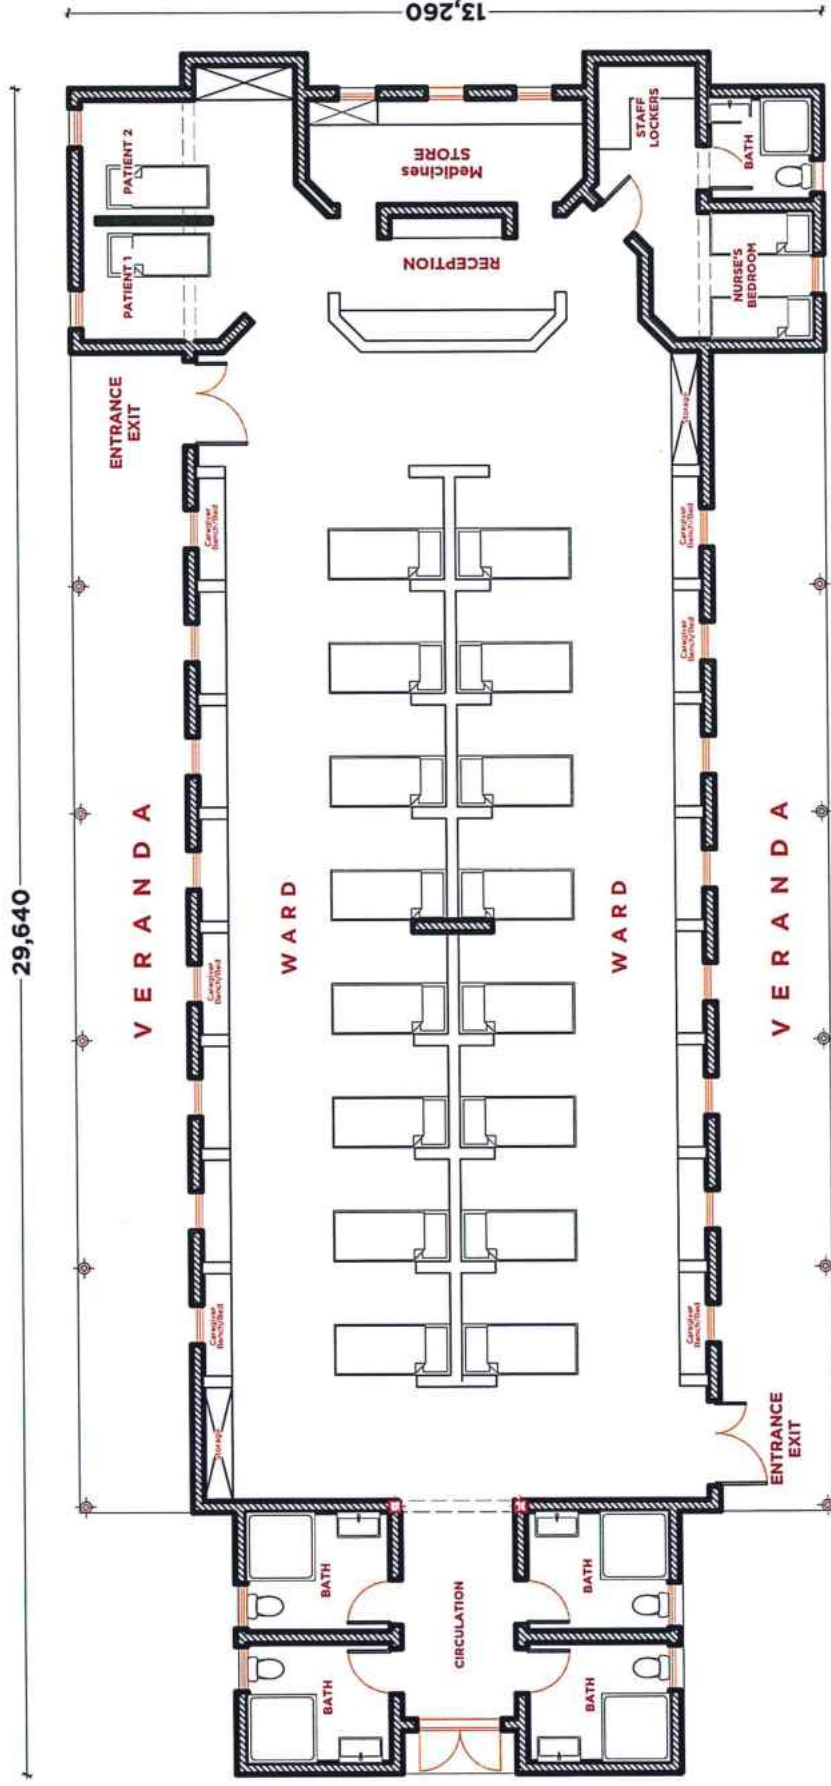

Client:
**URSULINE
SISTERS**

Drawing Title:

Project:

Design:
Drawn:




Notes:

Date: JAN 2023

Scale :

Sign :

A3

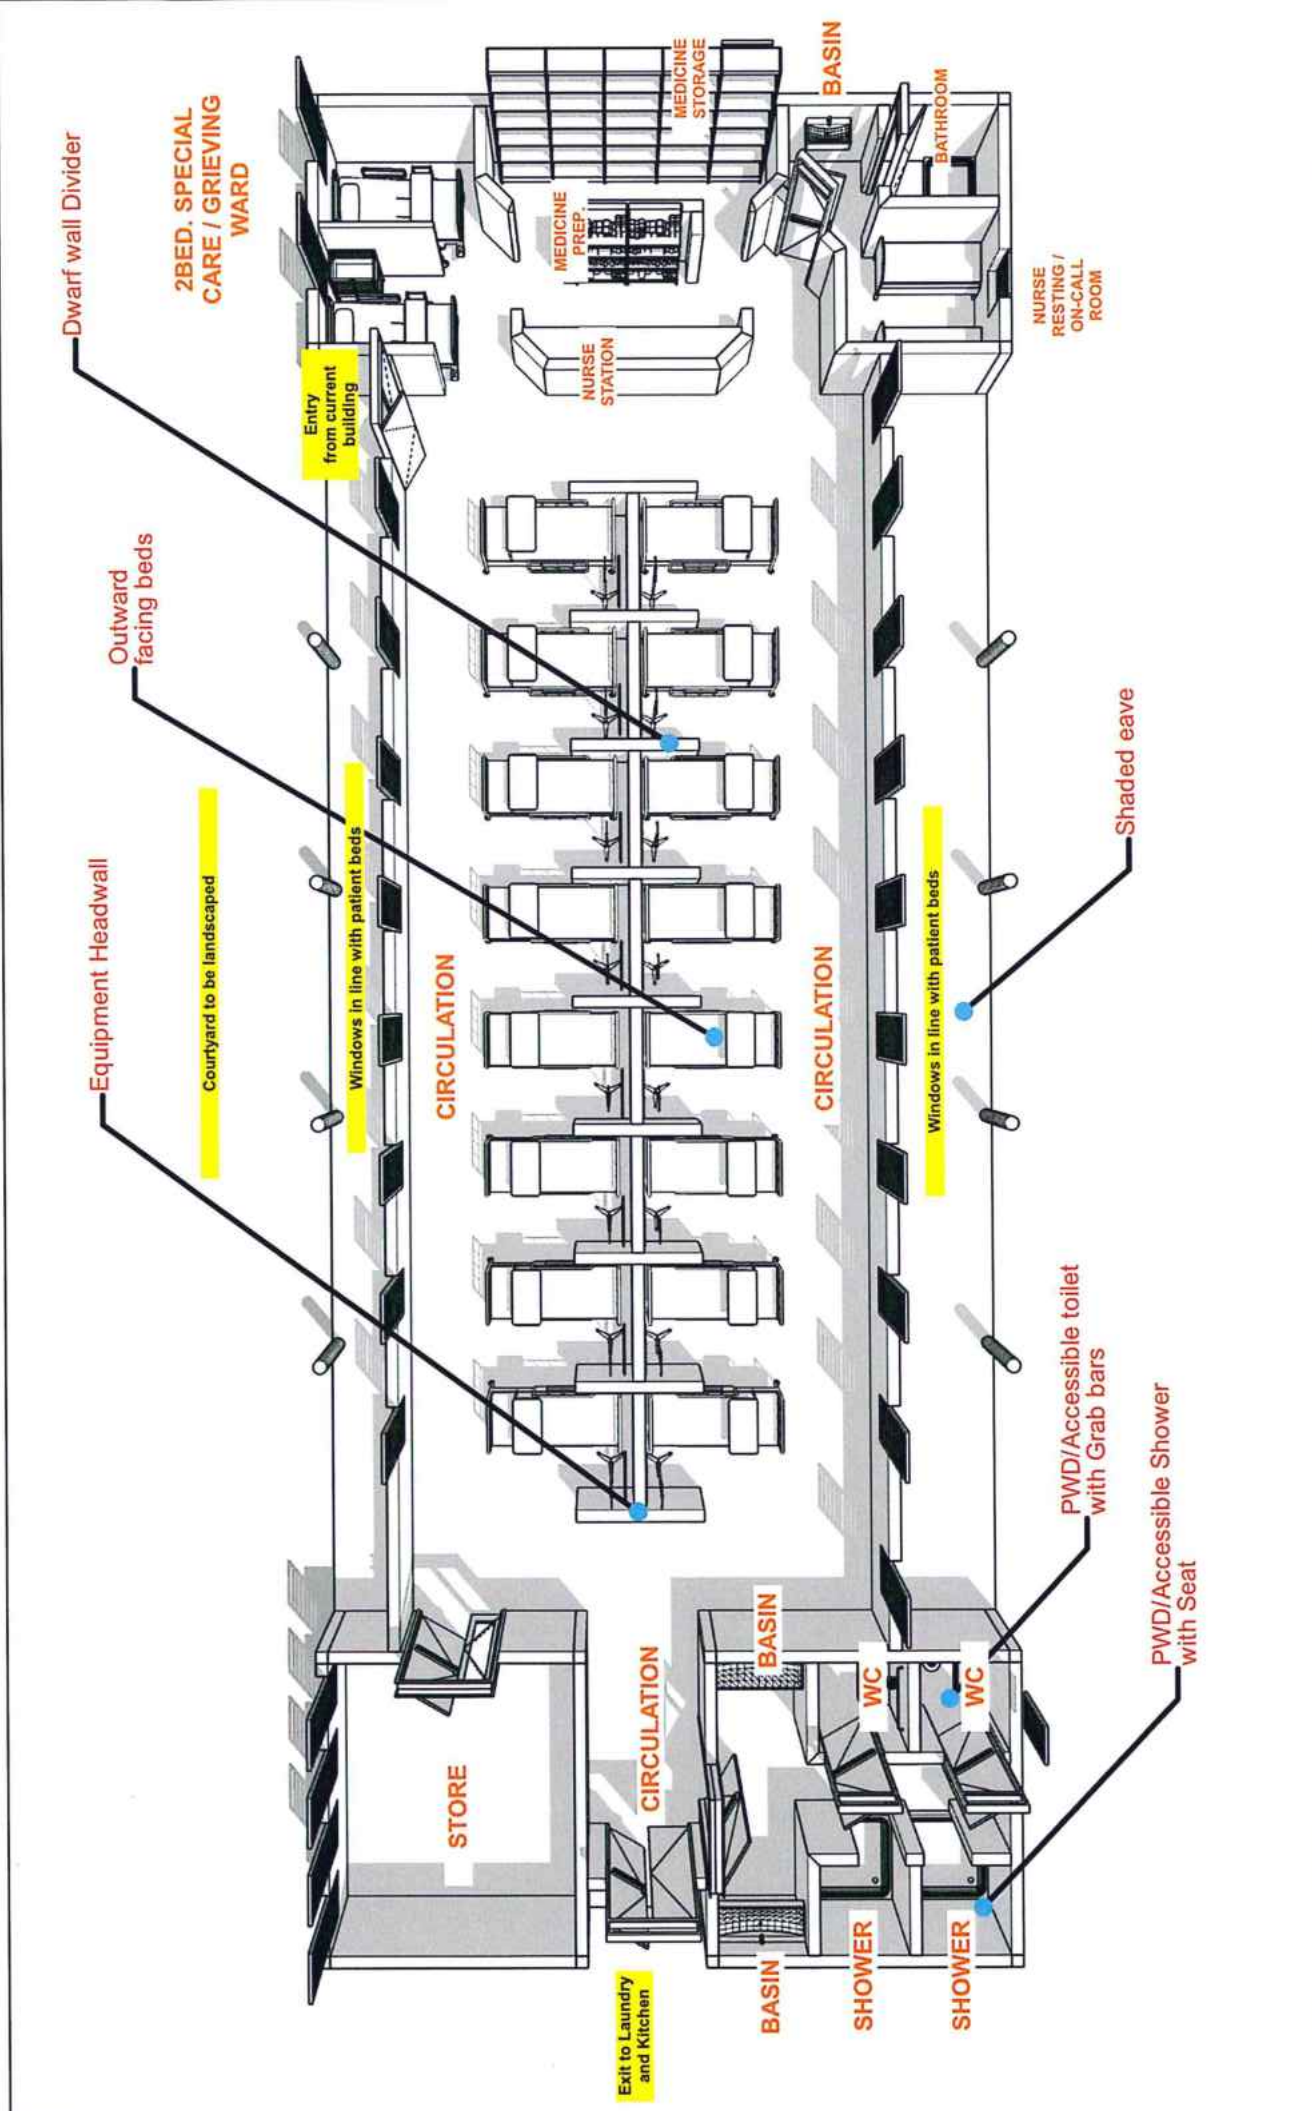


Client: URSULINE SISTERS	Project: RECOVERY WARD	Drawing Title:	Design:	 www.solidplanningltd.com	Notes:	
			Drawn:		Date: JAN 2023	
			Scale : A3			
		Sign :				



SOLID PLANNING LTD
Architectural & Planning
www.solidplanningtd.com

11

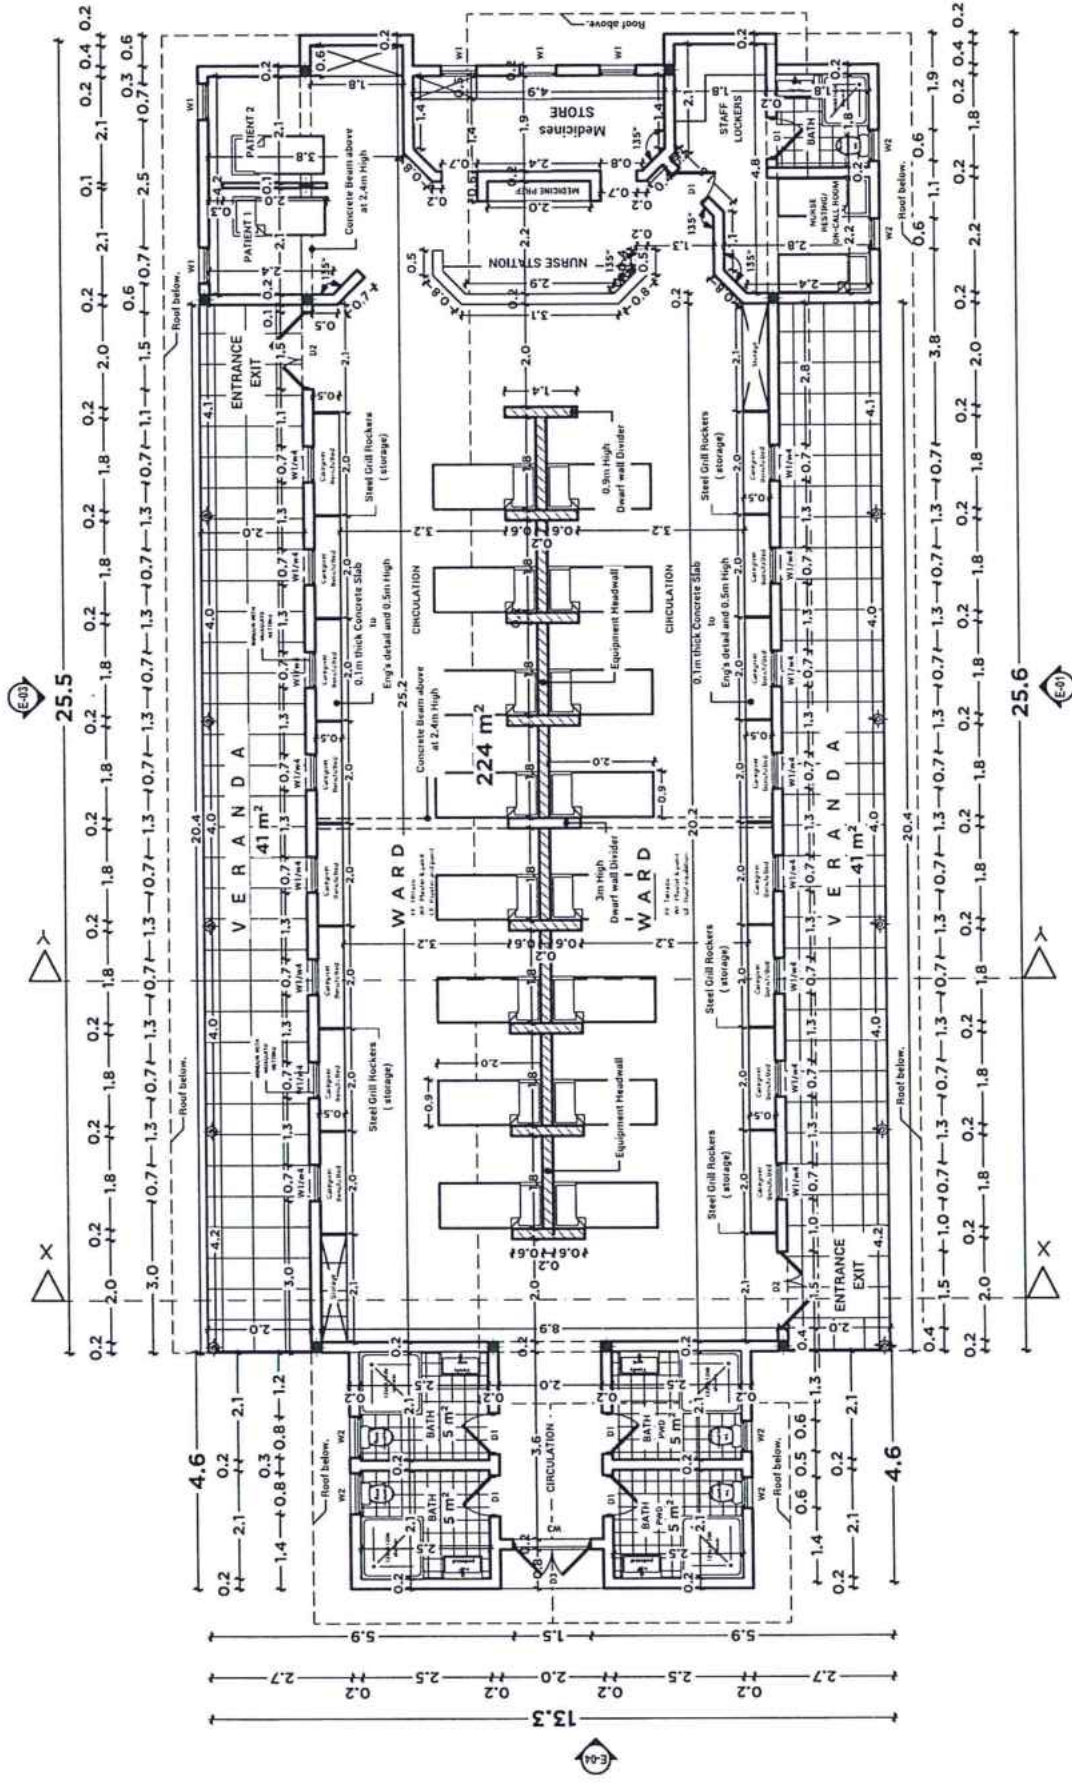


L[.]01 GROUND FLOOR PLAN 1:100

Client:	Ursuline Sisters Kator/ Juba	Project:	HEALTH CENTRE, WOMEN TRAINING CENTRE AND KINDERGARTEN KATOR JUBA, SOUTH SUDAN	Drawing Title:	RECOVERY WARD	Design:	Brother Bernhard Hengli msc	Date:	FEB-2023	Scale:	N/A	Sign:	A3
---------	---------------------------------	----------	--	----------------	---------------	---------	-----------------------------	-------	----------	--------	-----	-------	----

Notes:




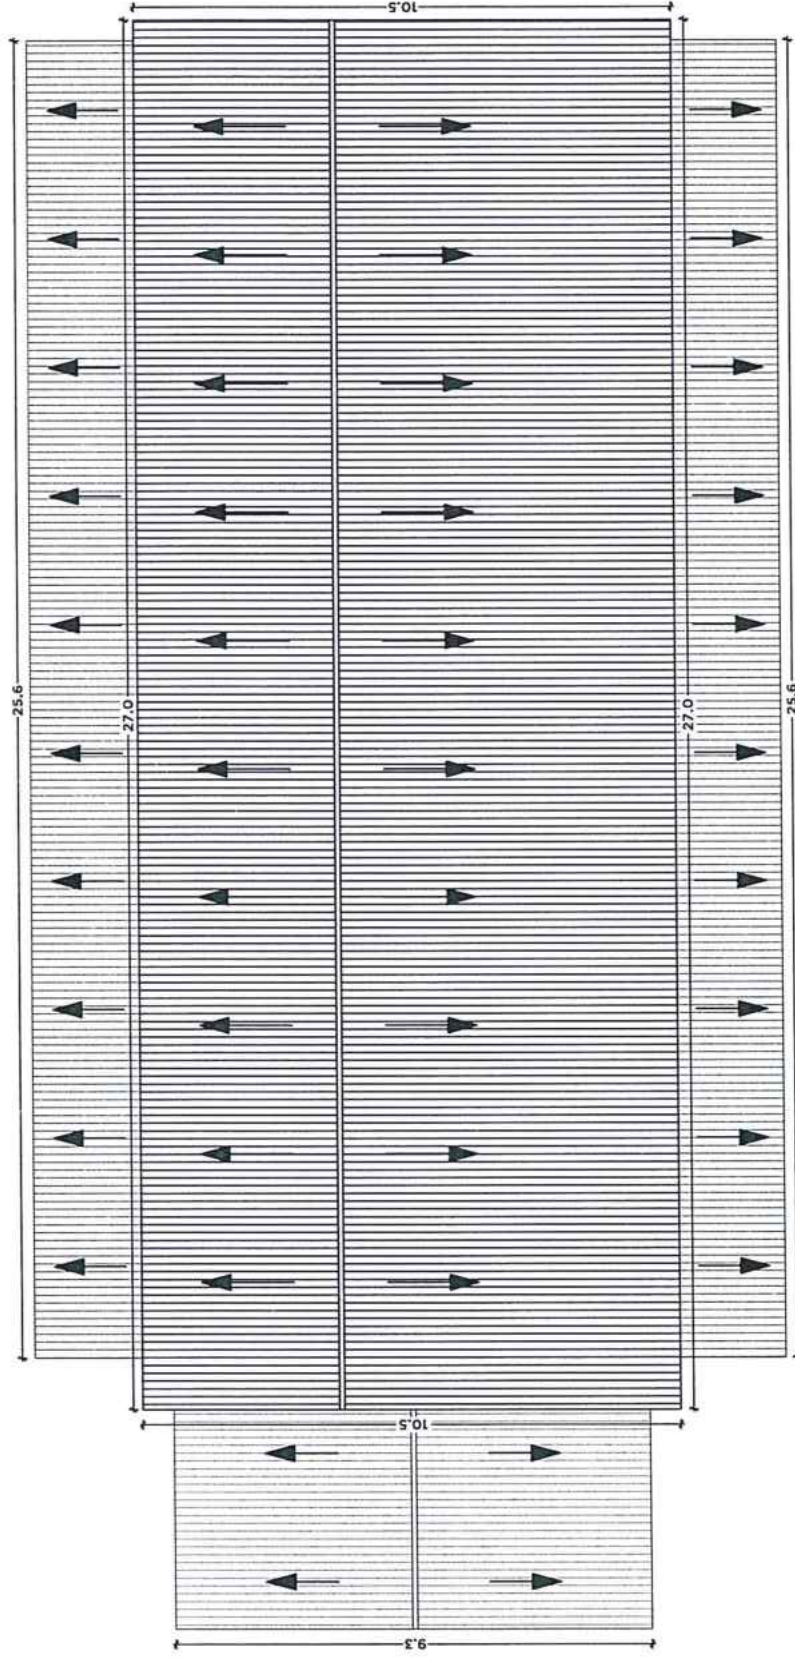

L[.]02 ROOF PLAN 1:100


Client:	Ursuline Sisters Kator/ Juba	Project: HEALTH CENTRE, WOMEN TRAINING CENTRE AND KINDERGARTEN KATOR JUBA, SOUTH SUDAN	Drawing Title: RECOVERY WARD	Design: Brother Bernhard Hengl meq	Notes:		
					Date: FEB-2023	Scale : N/A	A3
				Drawn:	 SOLID Solid Planning Ltd www.solidplanningltd.com		

1.2

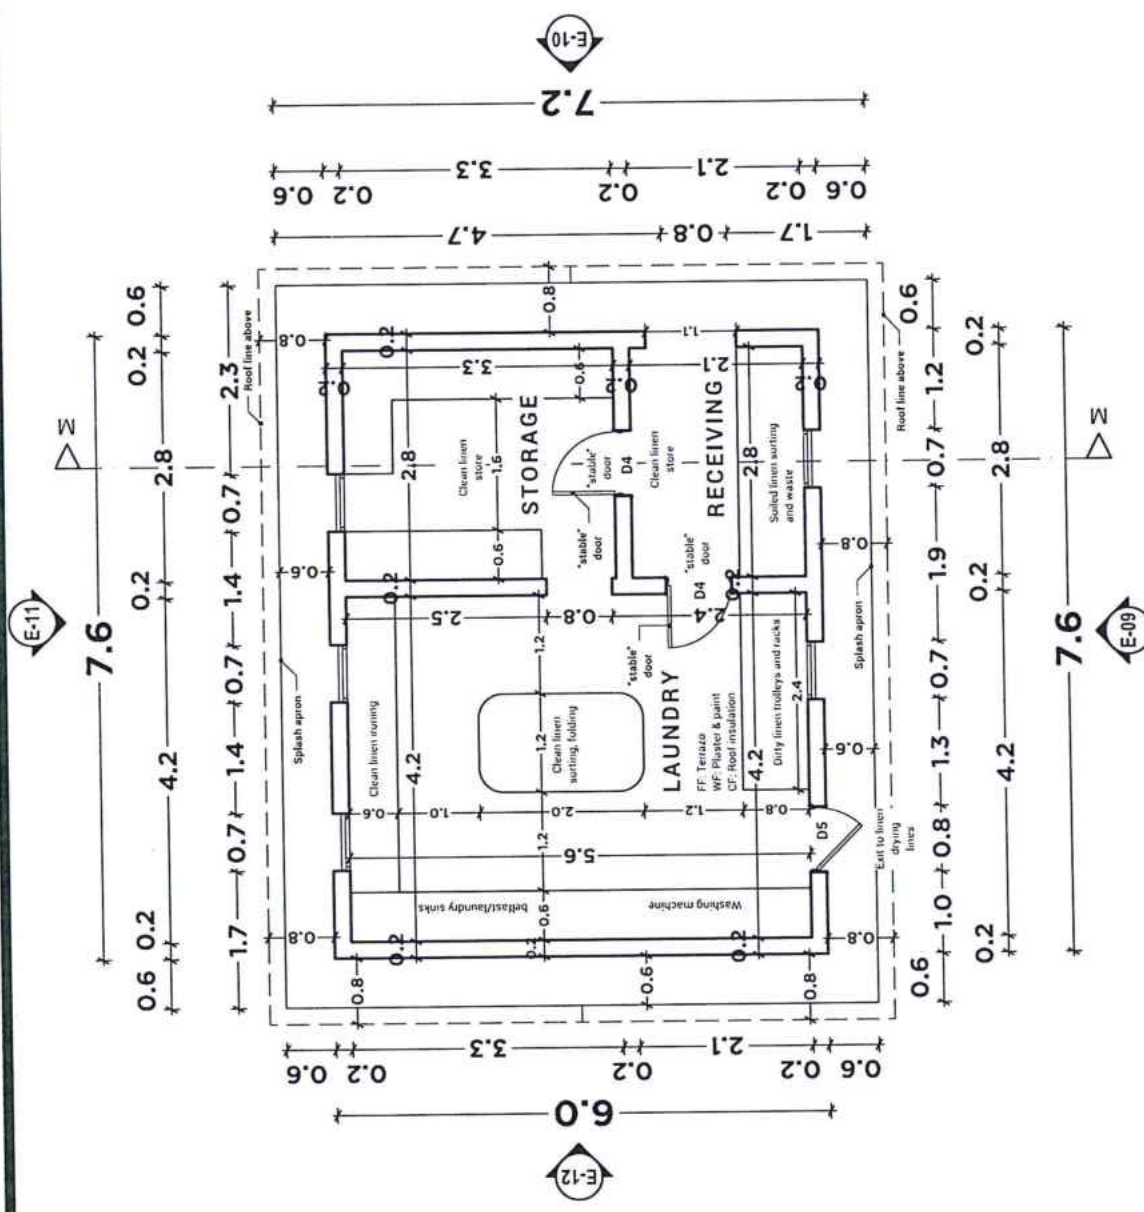

L[.]16 GROUND FLOOR PLAN NTS


Client:	Ursuline Sisters Kator/ Juba
Project:	HEALTH CENTRE, WOMEN TRAINING CENTRE AND KINDERGARTEN KATOR JUBA, SOUTH SUDAN
Drawing Title:	HOSPITAL LAUNDRY
Design:	Brother Bernhaid Hengli msc
Drawn:	SOLID
Notes:	SOLID www.solidengineering.com
Date:	FEB-2023
Scale:	N/A
Sign:	A3

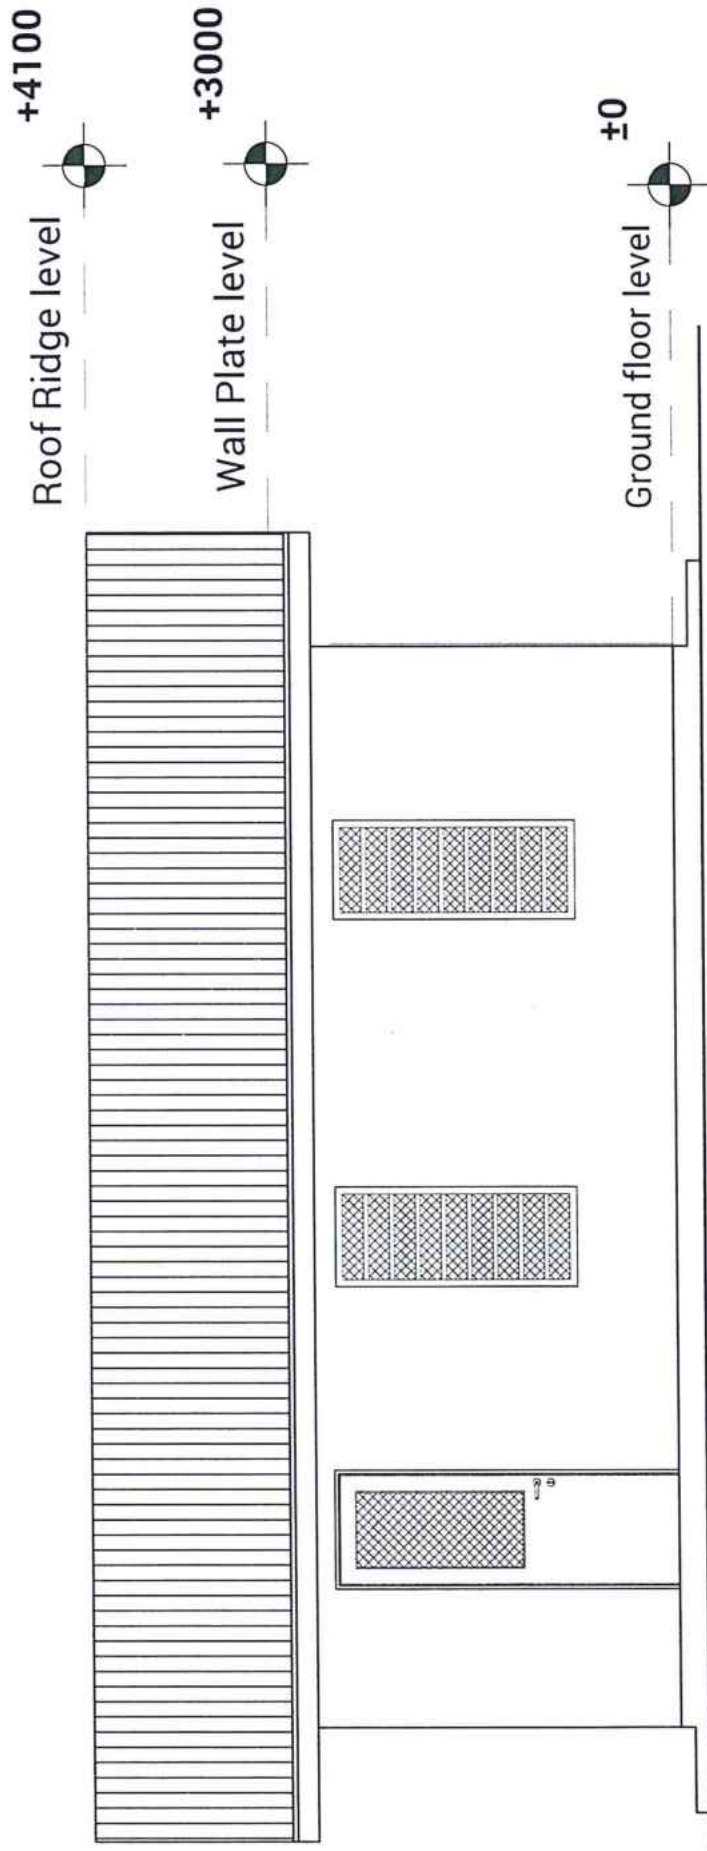

L[.]19 ELEVATION;E-09 NTS

Client: Ursuline Sisters Kator/ Juba	Project: HEALTH CENTRE, WOMEN TRAINING CENTRE AND KINDERGARTEN KATOR JUBA, SOUTH SUDAN	Drawing Title: HOSPITAL LAUNDRY	Design: Brother Bernhardt Hengli meq	Notes:	
				Date: FEB-2023	A3
				Scale : N/A	Sign :



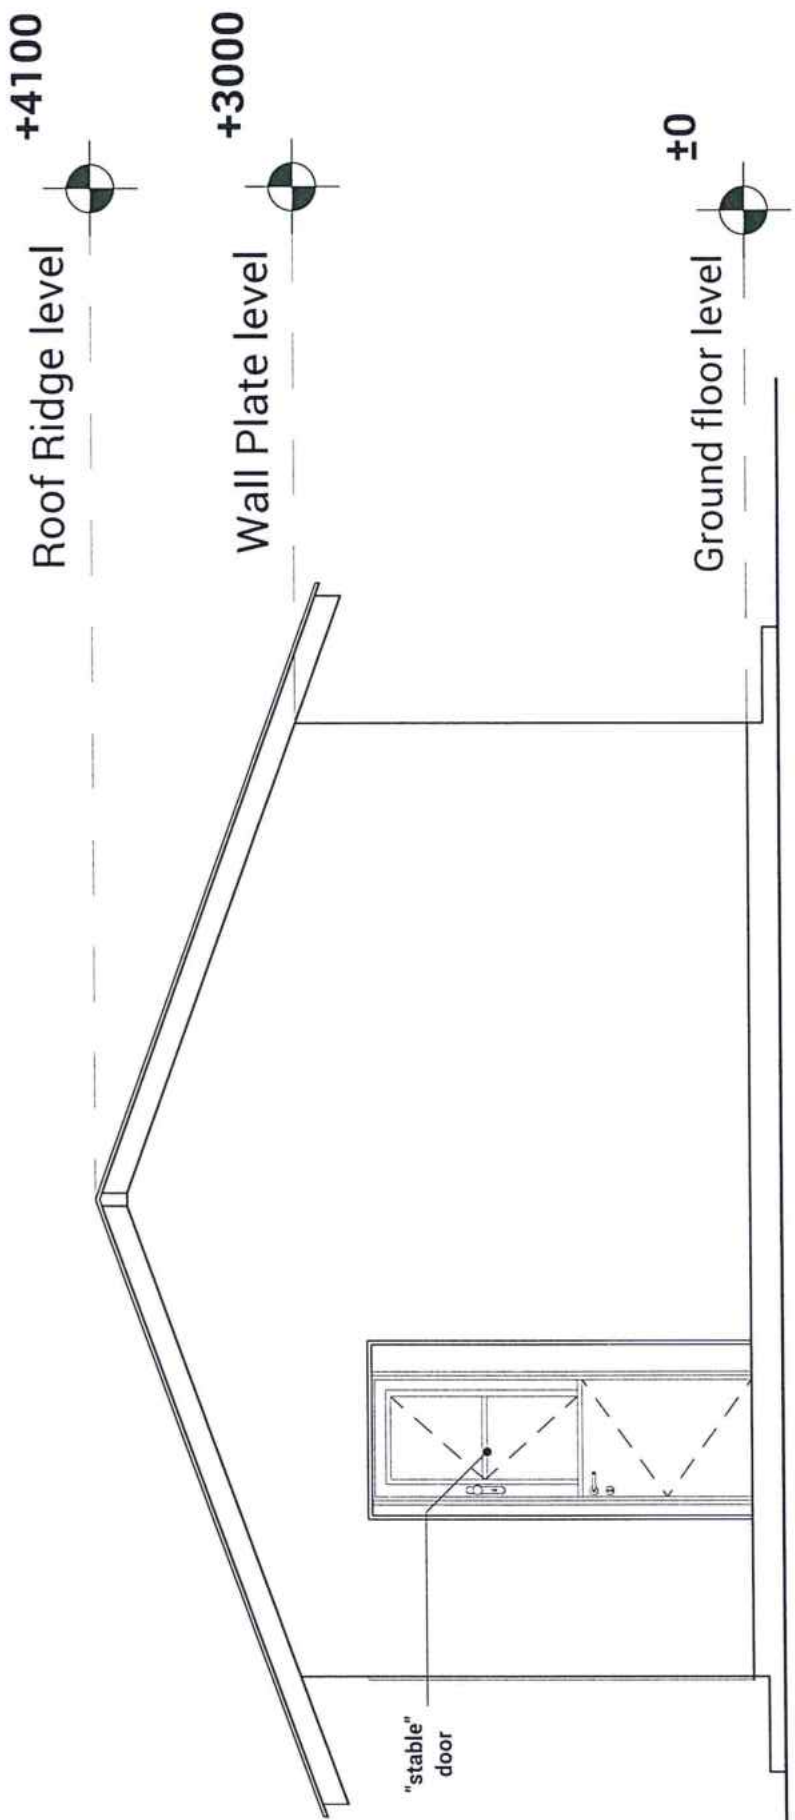

L[.]20 ELEVATION;E-10 NTS

Client:	Ursuline Sisters Kator/ Juba	Project: HEALTH CENTRE, WOMEN TRAINING CENTRE AND KINDERGARTEN KATOR JUBA, SOUTH SUDAN	Drawing Title: HOSPITAL LAUNDRY	Design: Brother Bernhard Hengl msc	Notes:		
					Date:	FEB-2023	
					Scale :	N/A	A3
					Sign :		
					Drawn:  SOLID Solid Planning Ltd www.solidplanningltd.com		




Roof Ridge level
+4100



Wall Plate level
+3000



Ground floor level
±0

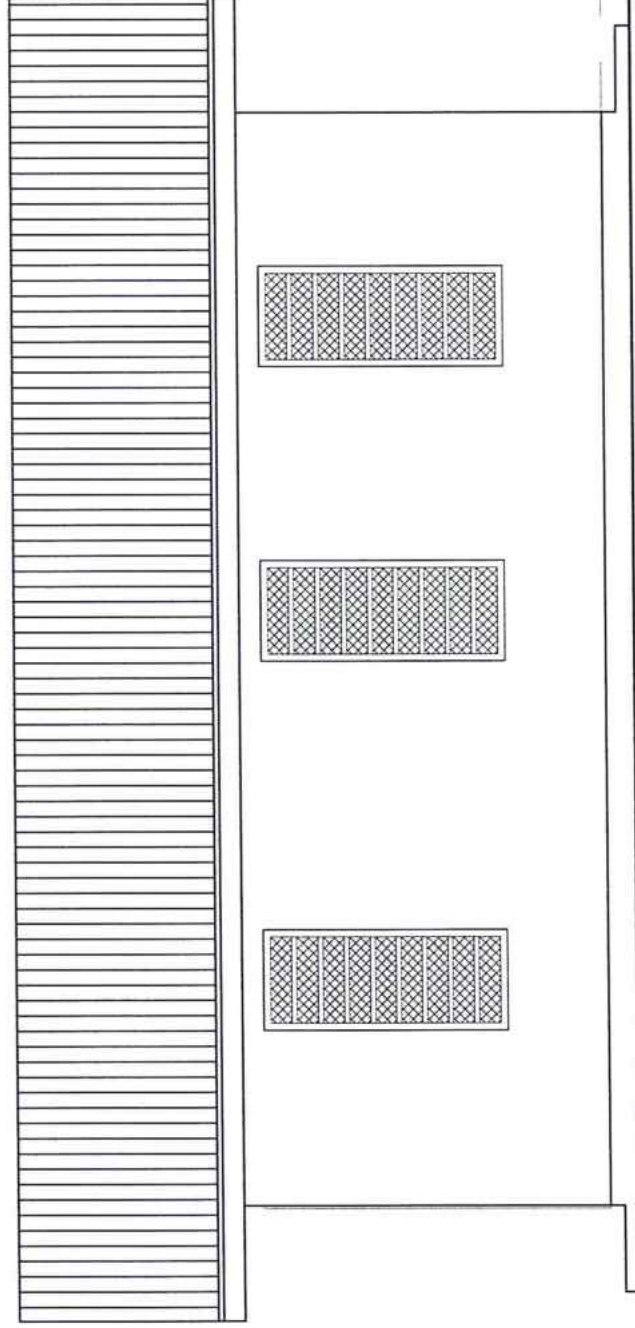

L[.]21 ELEVATION;E-11 NTS

Client: Ursuline Sisters Kator/ Juba	Project: HEALTH CENTRE, WOMEN TRAINING CENTRE AND KINDERGARTEN KATOR JUBA, SOUTH SUDAN	Drawing Title: HOSPITAL LAUNDRY	Design:	Brother Bernhard Hengl mscj	Notes:
			Drawn:		
			Date:	FEB-2023	A3
			Scale :	N/A	
			Sign :		


Roof Ridge level
+4100



Wall Plate level
+3000



Ground floor level
±0

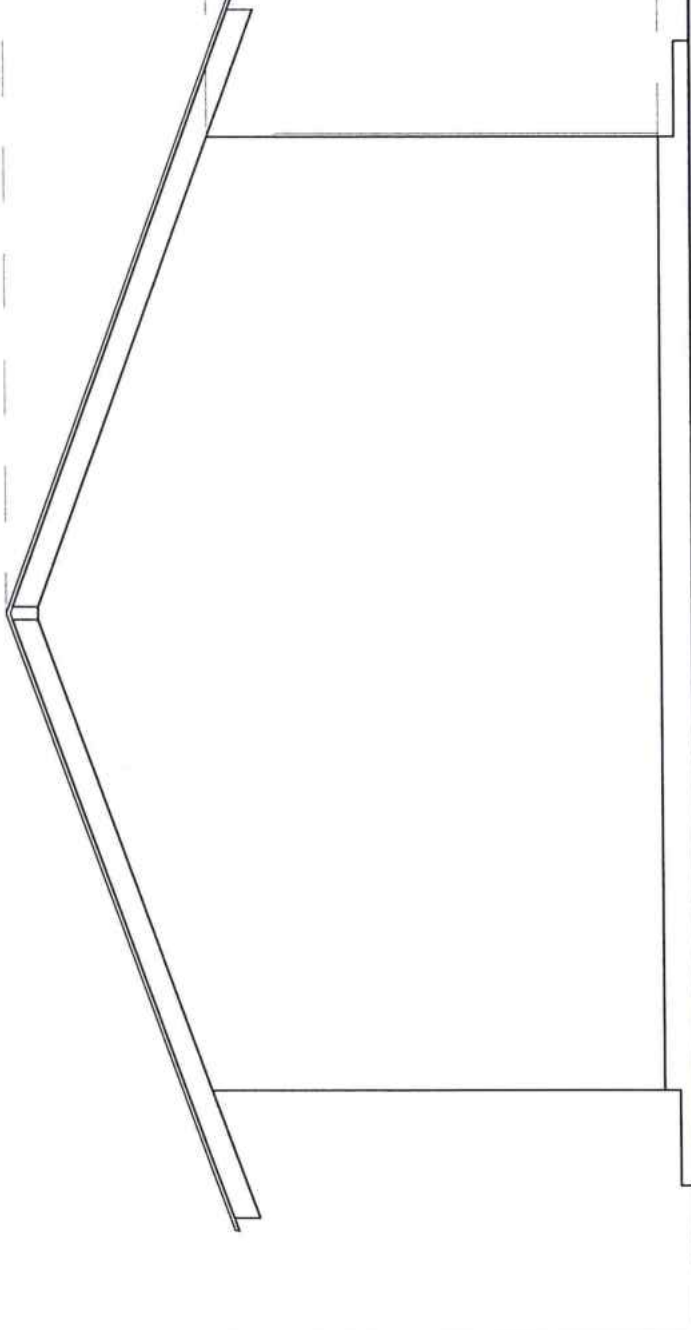


L[.]22 ELEVATION;E-12 NTS

Client: Ursuline Sisters Kator/ Juba	Project: HEALTH CENTRE, WOMEN TRAINING CENTRE AND KINDERGARTEN KATOR JUBA, SOUTH SUDAN	Drawing Title: HOSPITAL LAUNDRY	Design: Brother Bernhard Hengl msc	Notes:		
				Date: FEB-2023		
				Scale : N/A		A3
				Sign :		
			Drawn:			




1.3

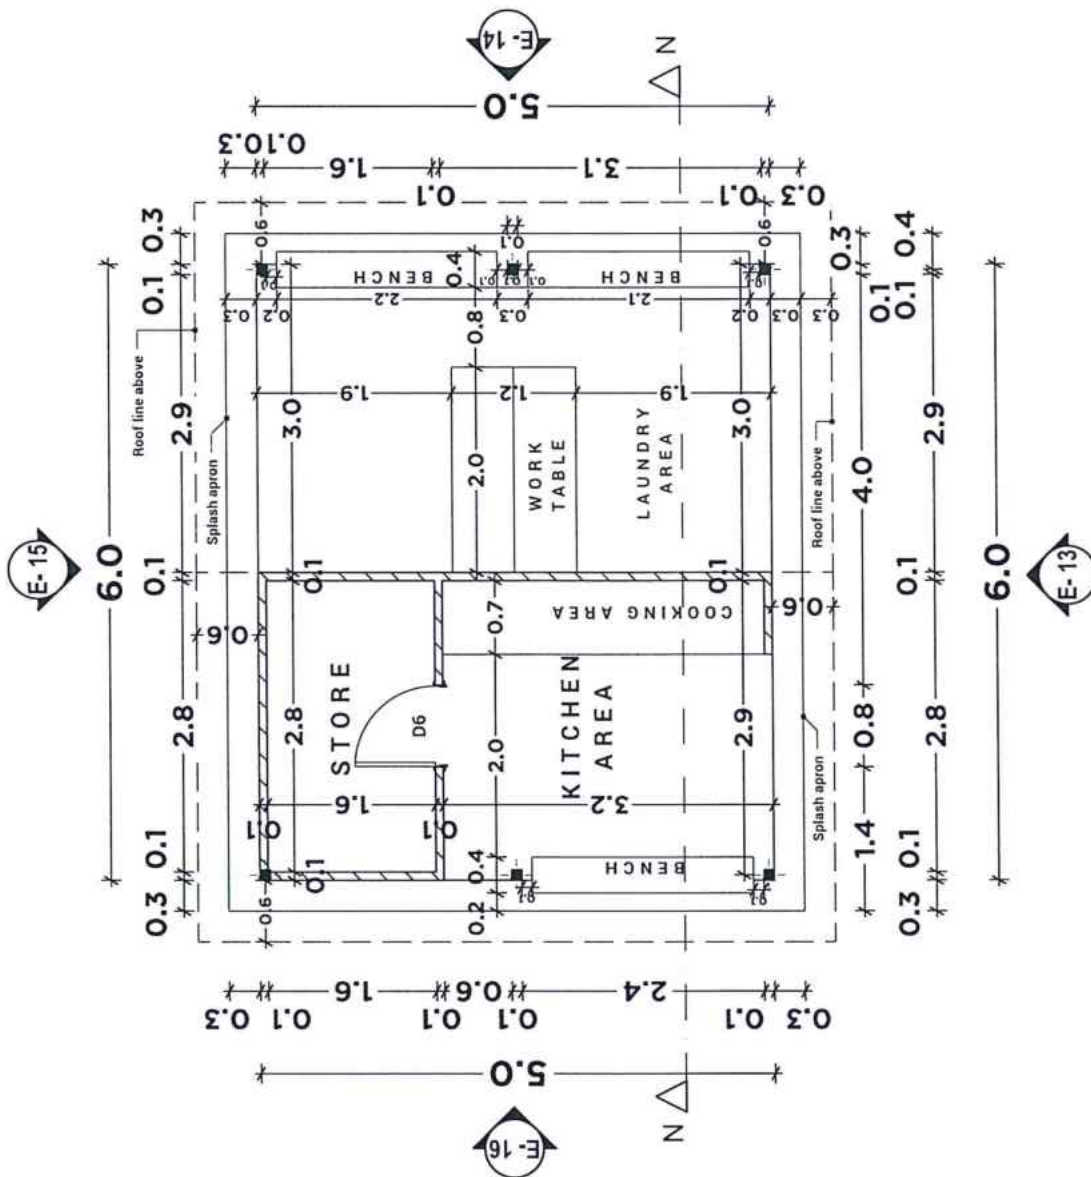


L[.]23 GROUND FLOOR PLAN NTS

Client: Ursuline Sisters Kator/ Juba	Project: HEALTH CENTRE, WOMEN TRAINING CENTRE AND KINDERGARTEN KATOR JUBA, SOUTH SUDAN	Drawing Title: PATIENTS' KITCHEN & LAUNDRY	Design:	Brother Bernhard Hengl mscj	Notes:		
			Drawn:				
						Date: FEB-2023	A3
						Scale : N/A	
				Sign :			



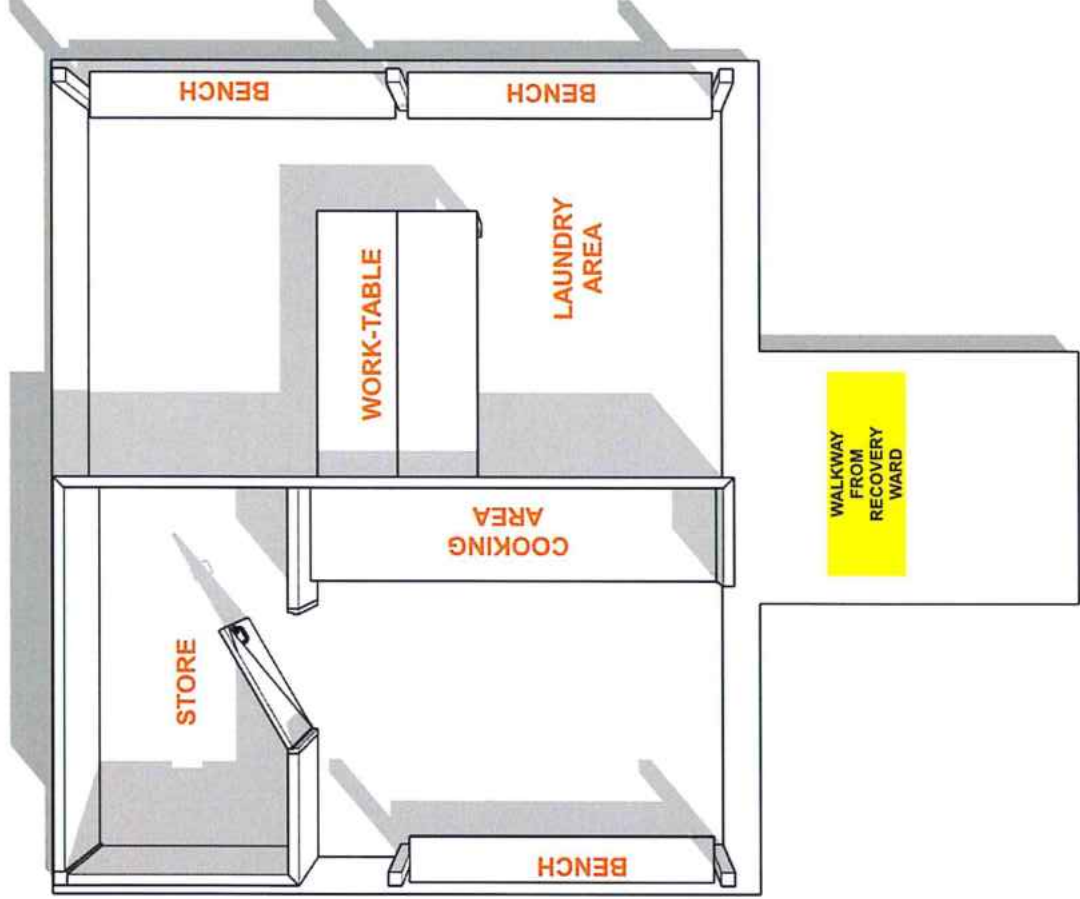


Client:	URSULINE SISTERS	Project:	LAUNDRY AND KITCHEN	Drawing Title:	Design:	Drawn:	 SOLID PLANNING LTD PLOT 108, JALPAIGU INDUSTRIAL ESTATE www.solidplanningltd.com	Notes:	
								Date:	JAN 2023
								Scale :	A3
						Sign :			

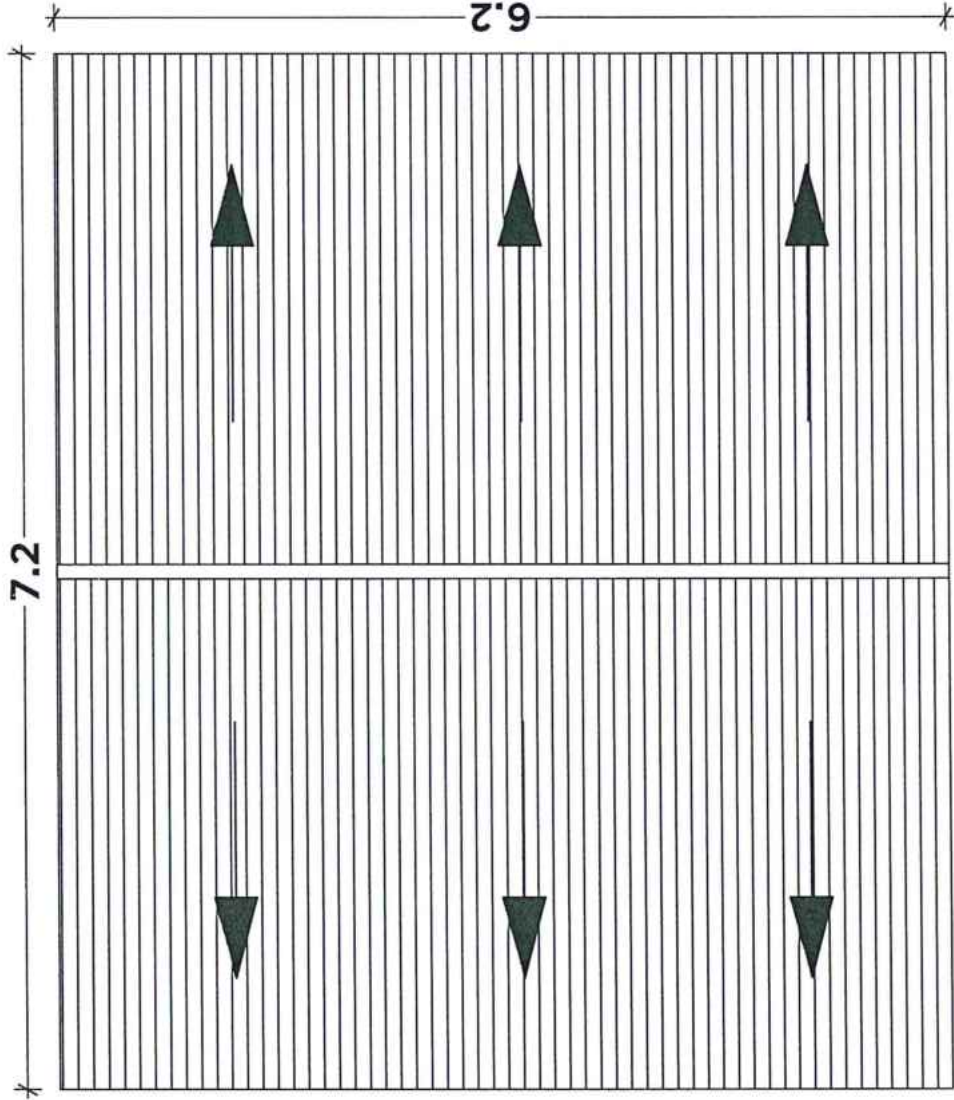

L[.]24 ROOF PLAN NTS


Client: Ursuline Sisters Kator/ Juba	Project: HEALTH CENTRE, WOMEN TRAINING CENTRE AND KINDERGARTEN KATOR JUBA, SOUTH SUDAN	Drawing Title: PATIENTS' KITCHEN & LAUNDRY	Design: Brother Bernhard Hengli mscj	Notes:		
				Date: FEB-2023	Scale : N/A	A3
			Drawn:	 SOLID PLANNING LTD. Gordon House, Berrard 100,000,000 www.solidplanningltd.com		



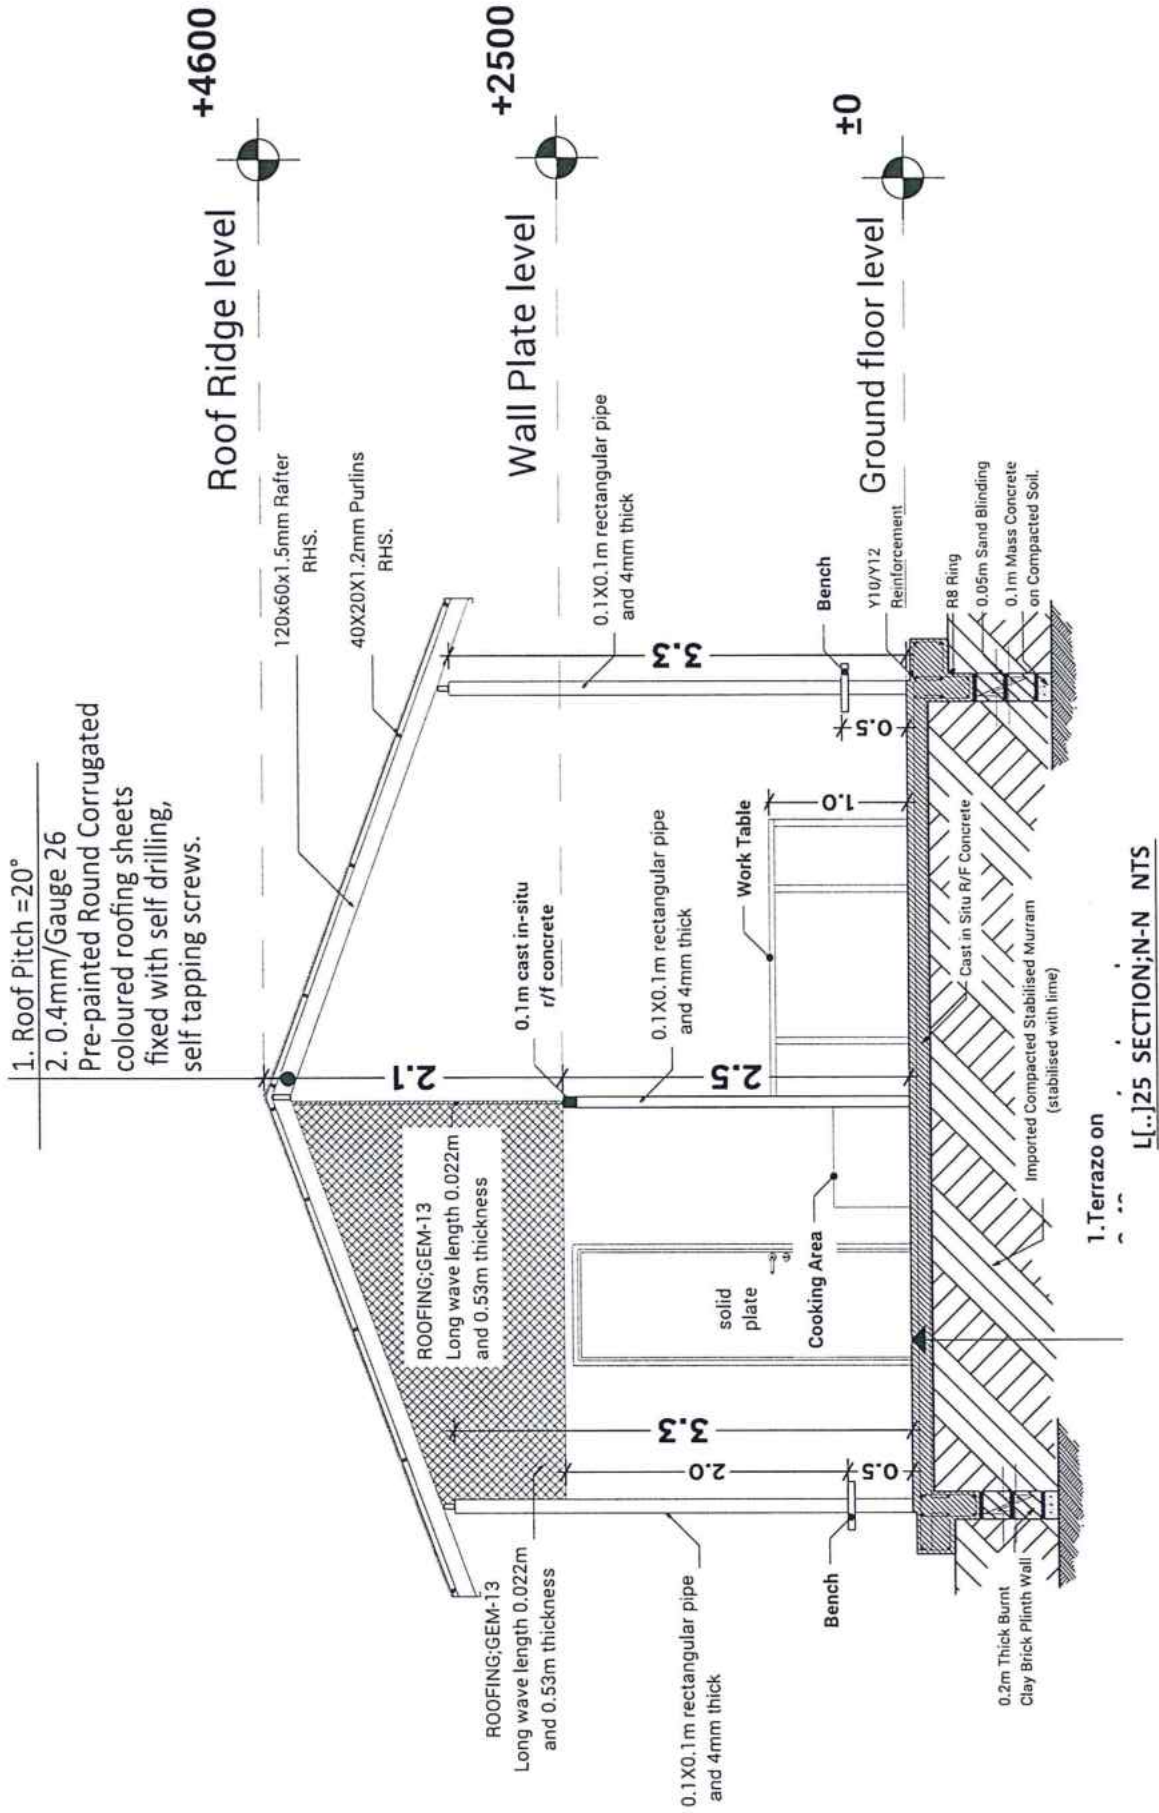


Client:	Ursuline Sisters Kator/ Juba	Project: HEALTH CENTRE, WOMEN TRAINING CENTRE AND KINDERGARTEN KATOR JUBA, SOUTH SUDAN	Drawing Title: PATIENTS' KITCHEN & LAUNDRY	Design:	Brother Bernhard Hengli msc	Notes:	Date: FEB-2023	
				Drawn:	 SOLID PLANNING LTD 100, JUBA ROAD, KATOR JUBA, SOUTH SUDAN www.solidplanningltd.com		Scale : N/A	A3
							Sign :	



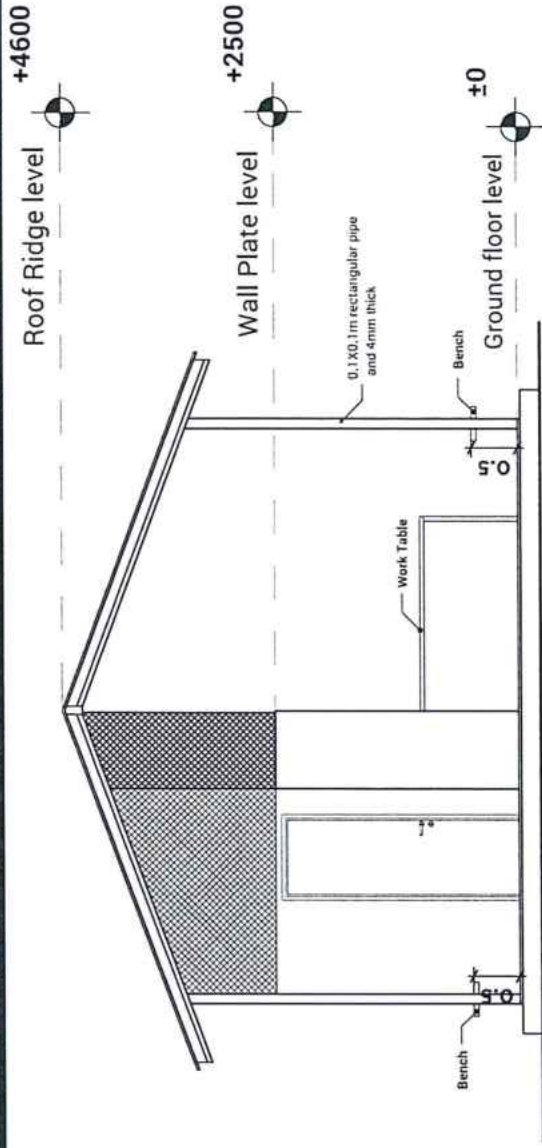



L[.]26 ELEVATION;E-13 NTS

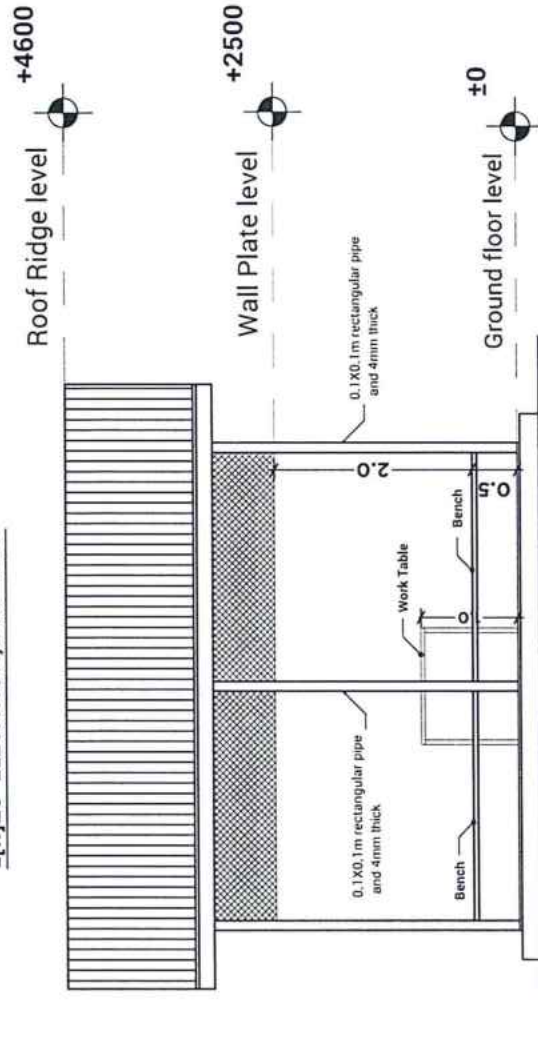

L[.]27 ELEVATION;E-14 NTS

Client: Ursuline Sisters Kator/ Juba	Project: HEALTH CENTRE, WOMEN TRAINING CENTRE AND KINDERGARTEN KATOR JUBA, SOUTH SUDAN	Drawing Title: PATIENTS' KITCHEN & LAUNDRY	Design:	Brothier Bernhard Hengli meq	Notes:	Date: FEB-2023
			Drawn:			
						Scale : N/A
						Sign :



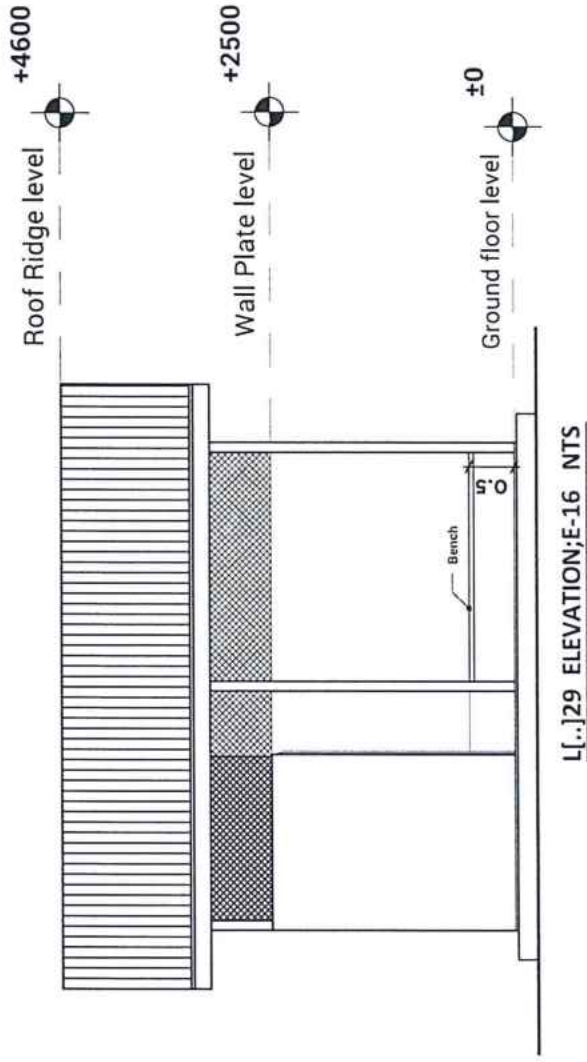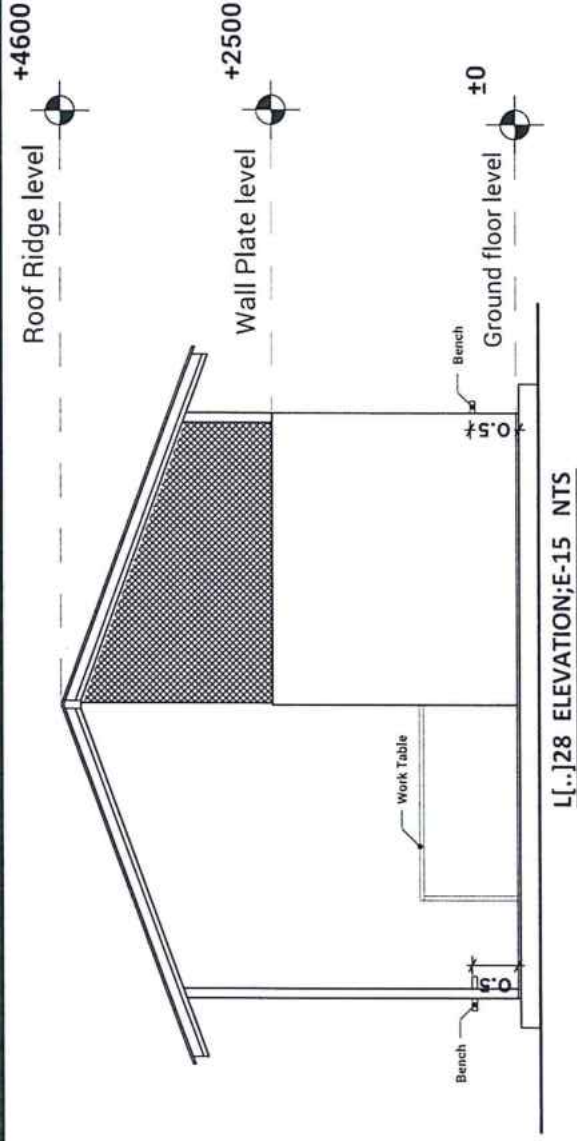

Client: Ursuline Sisters Kator/ Juba	Project: HEALTH CENTRE, WOMEN TRAINING CENTRE AND KINDERGARTEN KATOR JUBA, SOUTH SUDAN	Drawing Title: PATIENTS' KITCHEN & LAUNDRY	Design: Brothier Bernhard Hengl meq	Notes:	Date: FEB-2023	
					Scale : N/A	A3
					Sign :	
			Drawn: 			




Long wave length 0.022m
and 0.53m thickness

Fixed Aperture
for inlet of Air

Waste store
of safety Box


Long wave length 0.022m
and 0.53m thickness

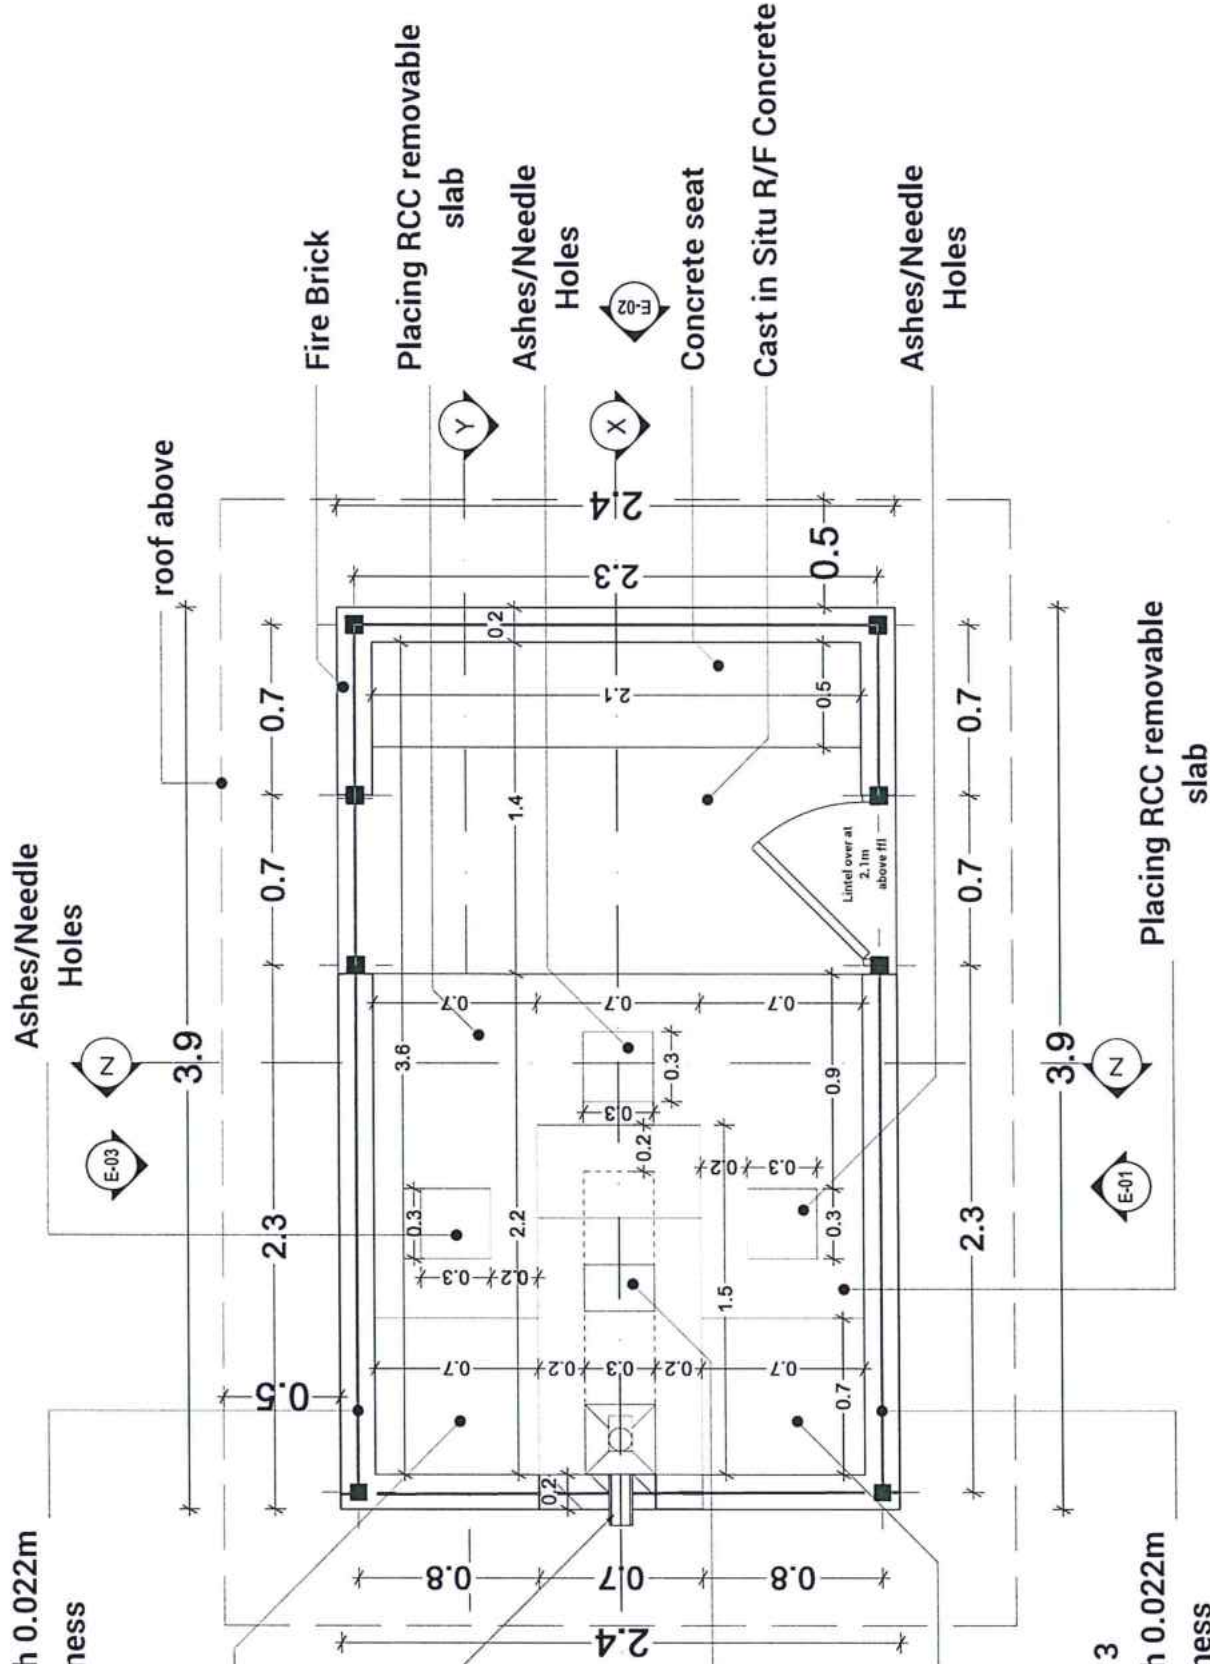

LL-101 GROUND FLOOR PLAN 1:100

Client: Ursuline Sisters Kator/ Juba	Project: HEALTH CENTRE, WOMEN TRAINING CENTRE AND KINDERGARTEN KATOR JUBA, SOUTH SUDAN	Drawing Title: INCINERATOR	Design: Brother Bernhard Hengl mscj	Notes:	Date: FEB-2023	A3
			Drawn:		Scale : N/A	
			Sign :			


1.4

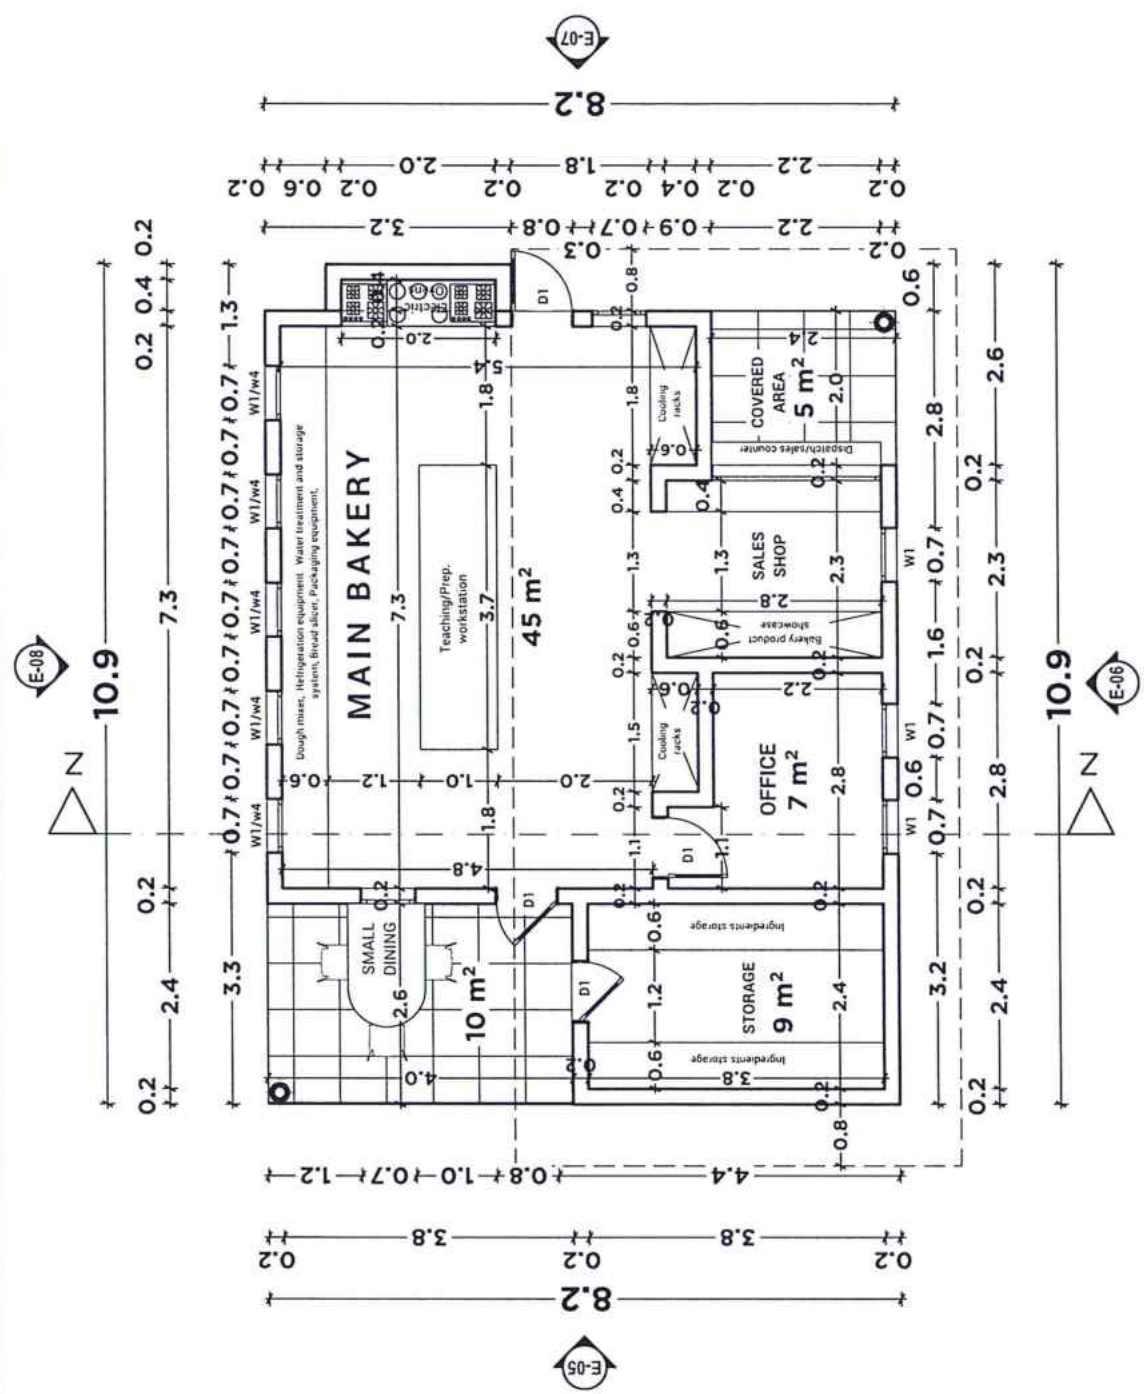


L[.]09 GROUND FLOOR PLAN 1:100

Client:	Ursuline Sisters Kator/ Juba	Project:	HEALTH CENTRE, WOMEN TRAINING CENTRE AND KINDERGARTEN KATOR, SOUTH SUDAN	Drawing Title:	BAKERY	Design:	Brother Bernhard Hengli meq	Notes:	Date:	FEB-2023
									Scale :	N/A
									Sign :	



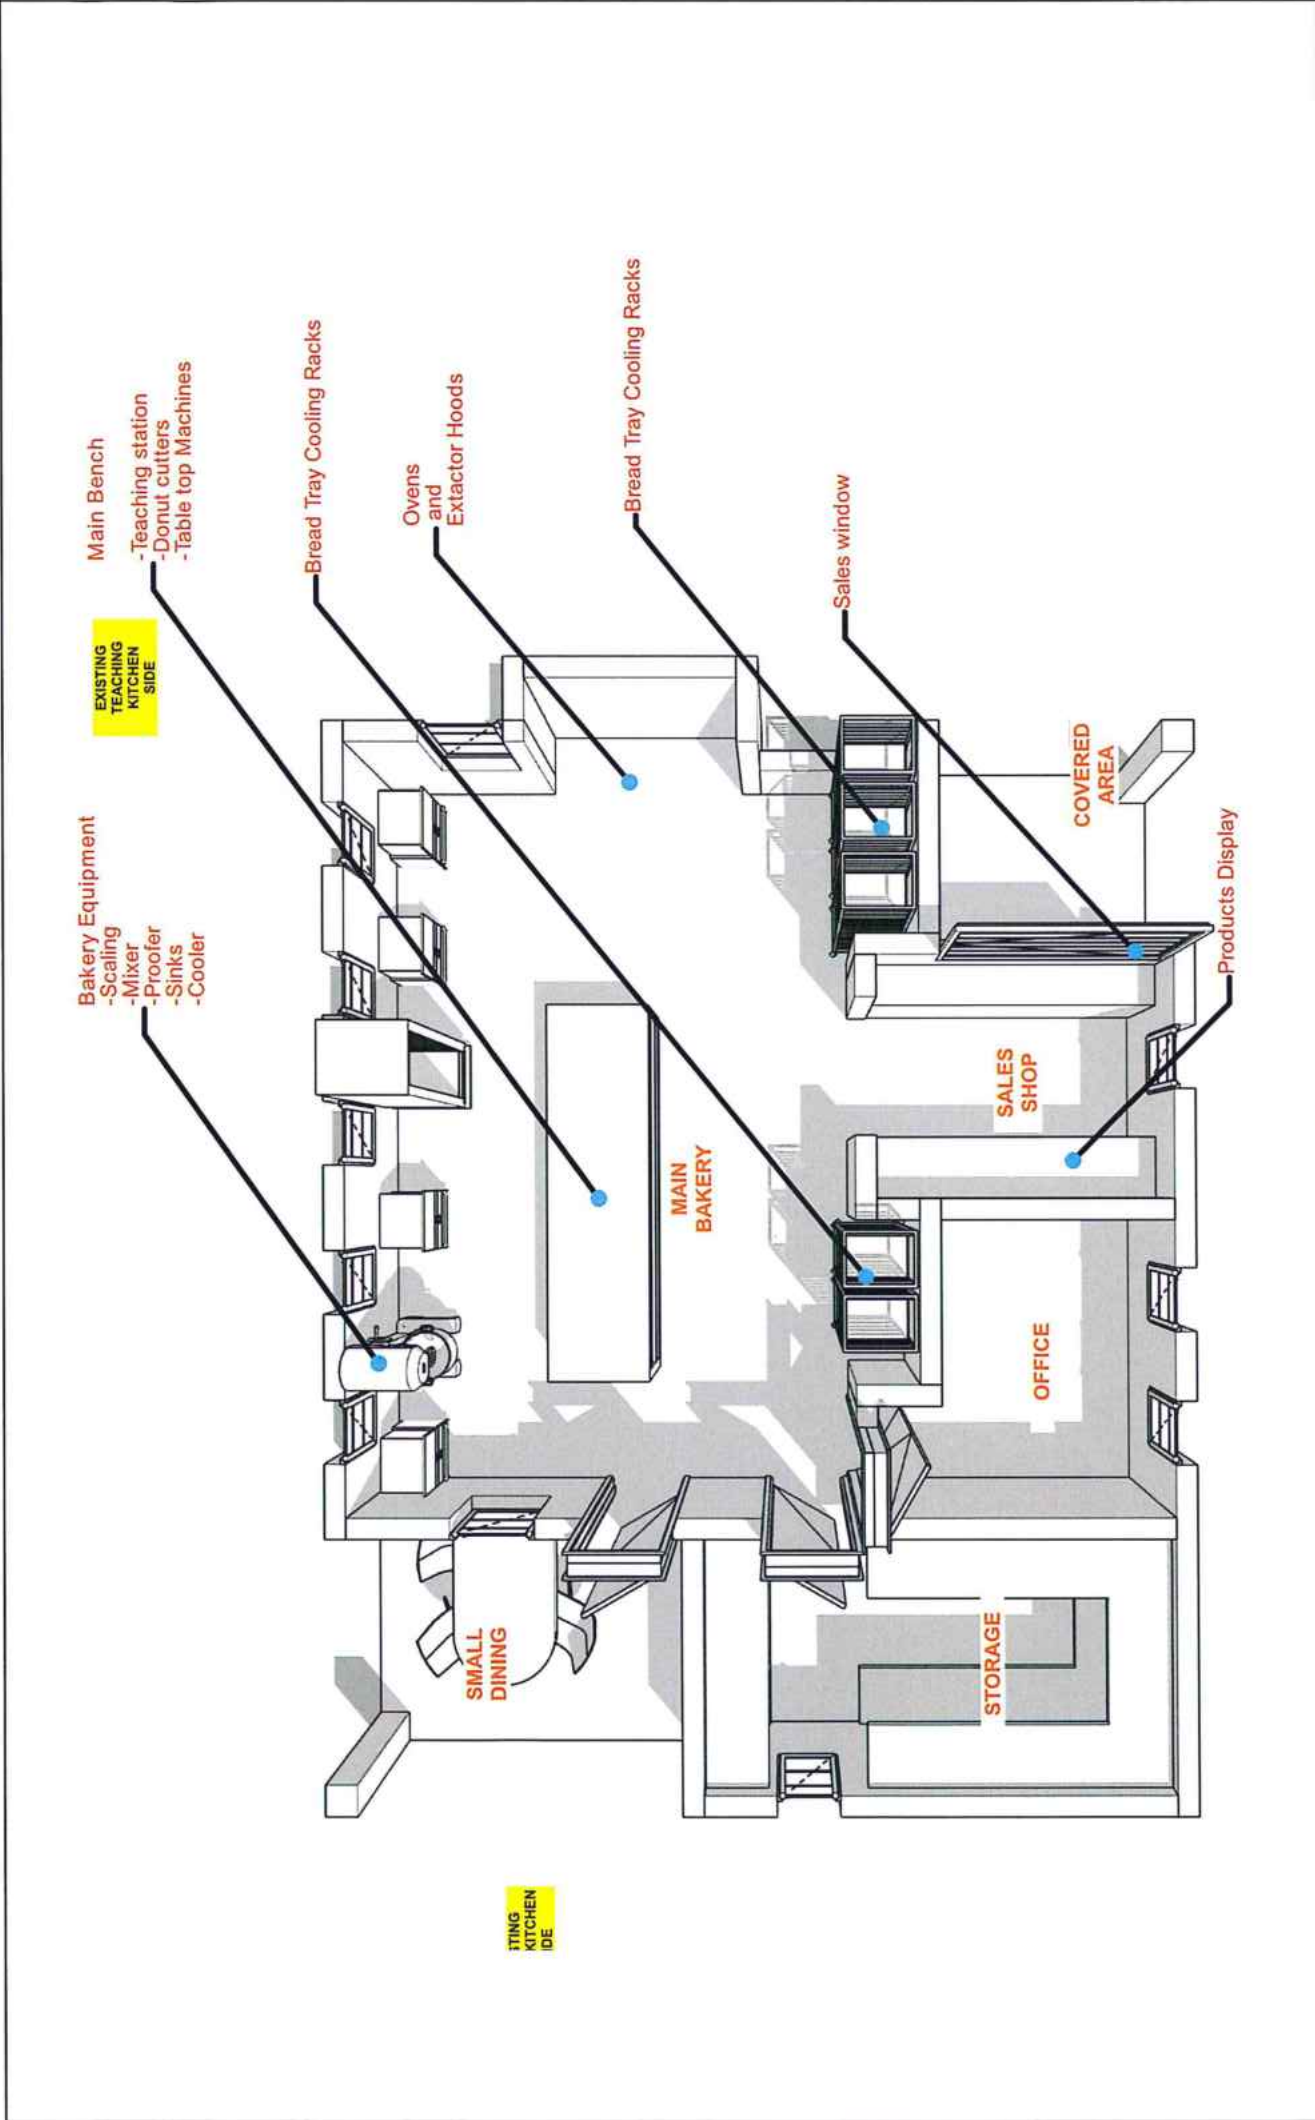


Client: URSULINE SISTERS	Project: BAKERY	Drawing Title:	Design:	Notes:	
			Drawn:	Date: JAN 2023	
			Scale : A3		
			Sign :		
			 SOLID PLANNING LTD. 10008, Gurgaon Haryana India www.solidplanningltd.com		

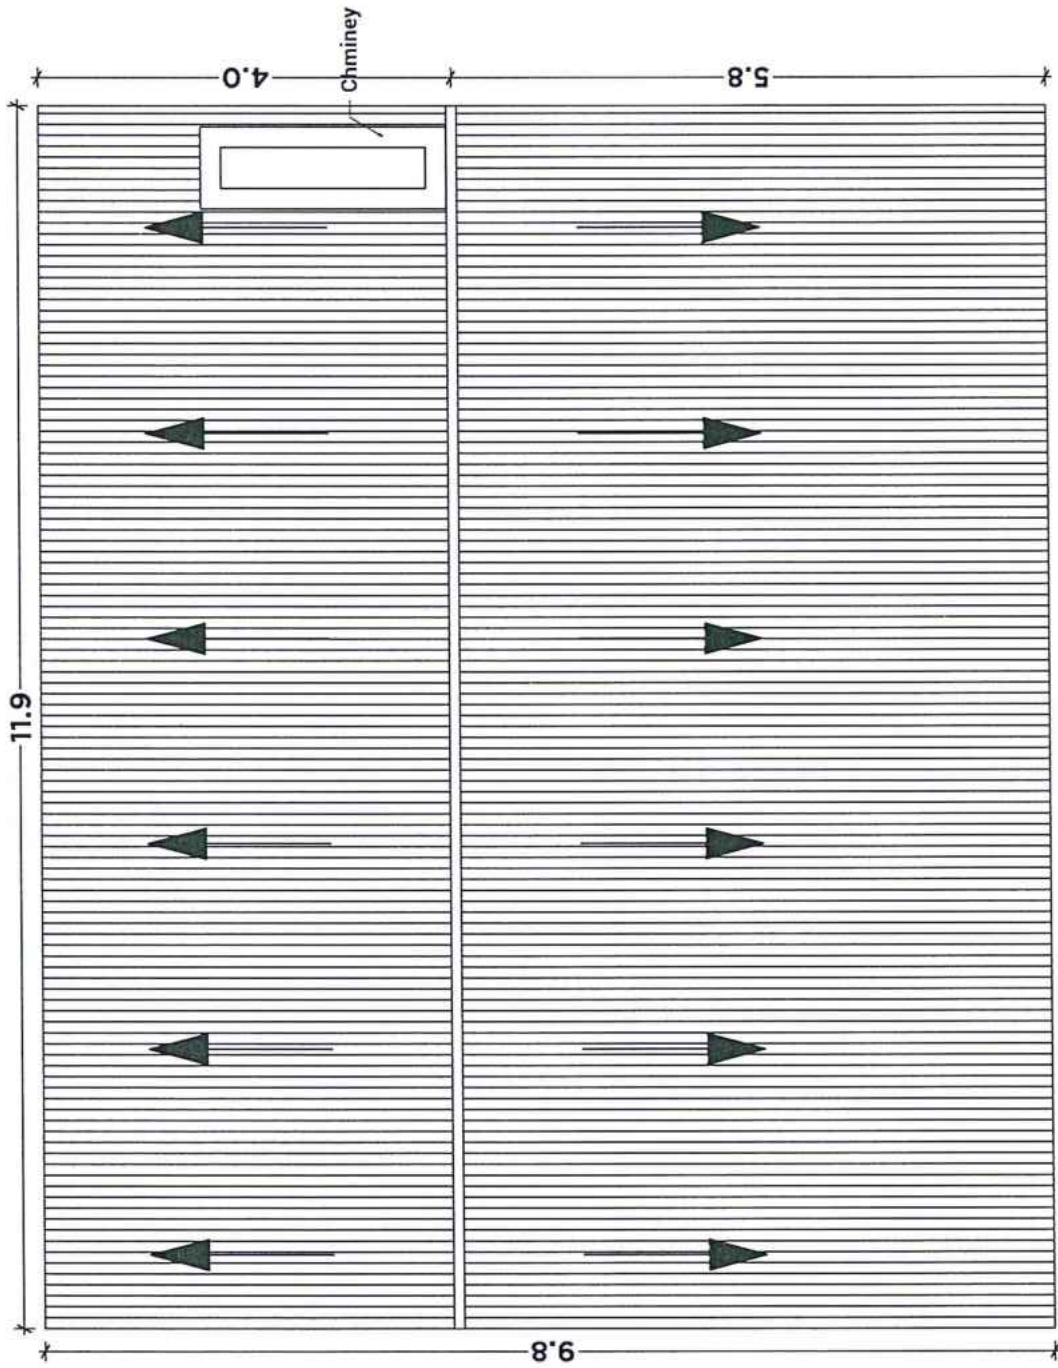

L[.]10 ROOF PLAN NTS


Client: Ursuline Sisters Kator/ Juba	Project: HEALTH CENTRE, WOMEN TRAINING CENTRE AND KINDERGARTEN KATOR JUBA, SOUTH SUDAN	Drawing Title: BAKERY	Design: Brother Bernhard Hengl mscj	Notes:	Date: FEB-2023
					Scale : N/A
					Sign :
			Drawn:  www.solidplanning Ltd.com	A3	



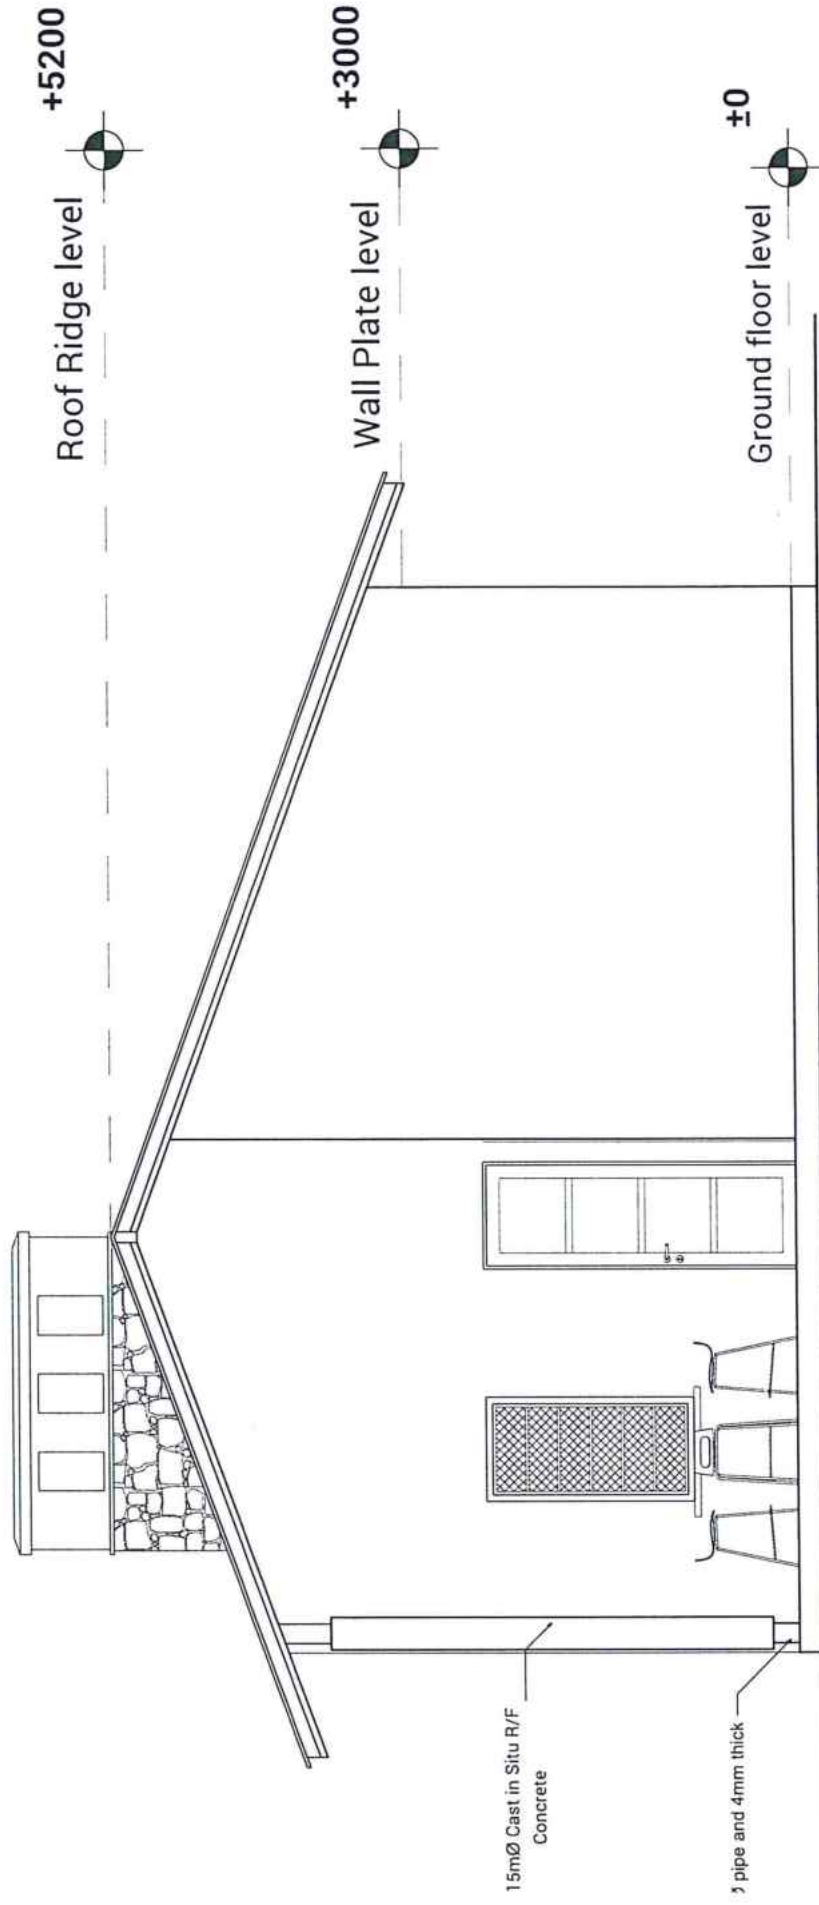

Client: Ursuline Sisters Kator/ Juba	Project: HEALTH CENTRE, WOMEN TRAINING CENTRE AND KINDERGARTEN KATOR JUBA, SOUTH SUDAN	Drawing Title: BAKERY	Design: Brother Bernhard Hengst meq	Notes:		
				Date: FEB-2023		
				Scale : N/A	A3	
			Drawn:  www.solidplanningttd.com	Sign :		




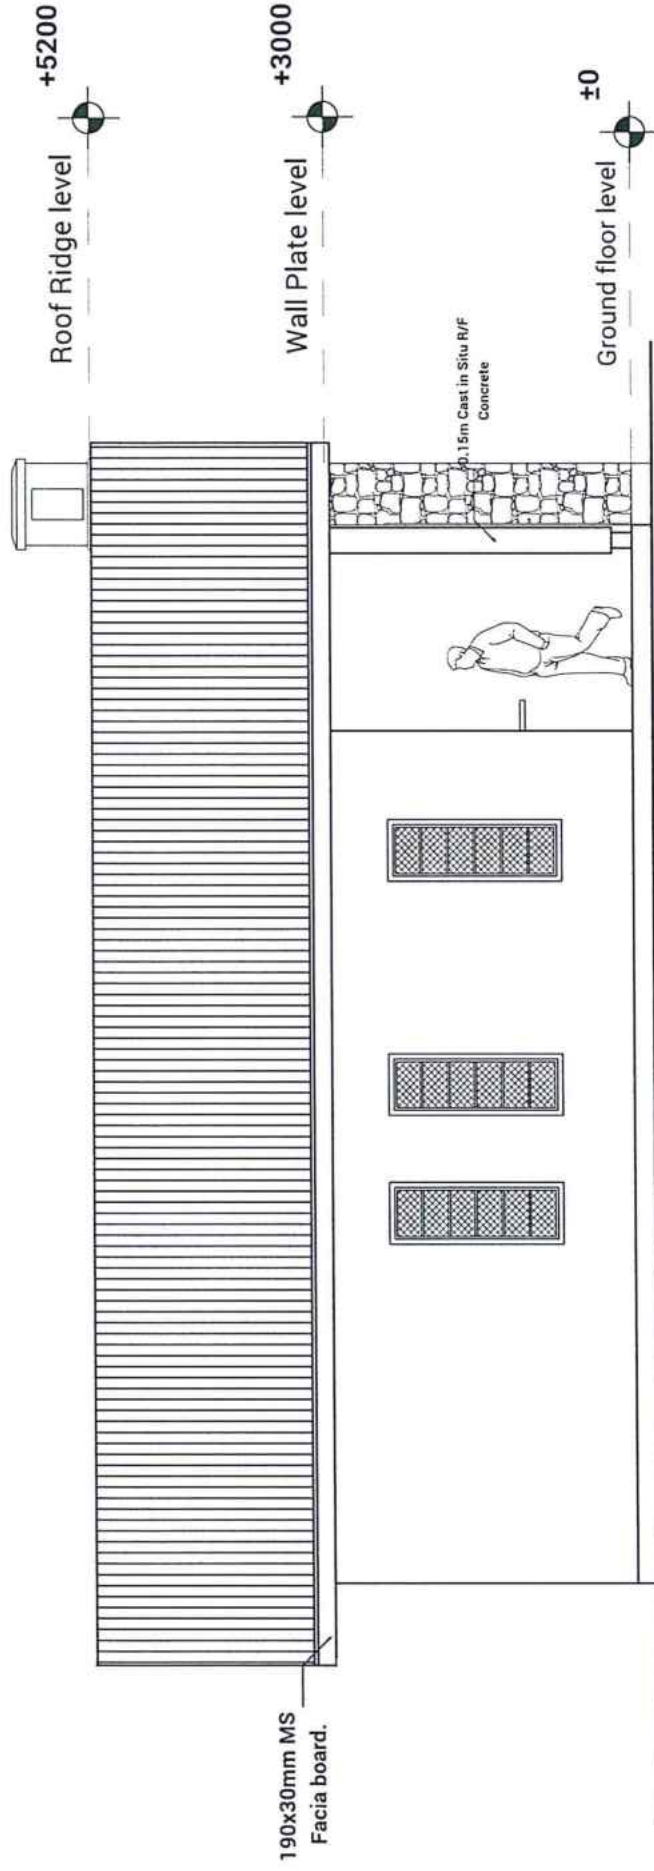

L[.]13 ELEVATION;E-06 NTS


Client: Ursuline Sisters Kator/ Juba	Project: HEALTH CENTRE, WOMEN TRAINING CENTRE AND KINDERGARTEN KATOR JUBA, SOUTH SUDAN	Drawing Title: BAKERY	Design: Brother Bernhard Hengl msc	Notes:		
				Date: FEB-2023	A3	
				Scale : N/A		
				Sign :		
			Drawn:	 www.solidplanning.it		



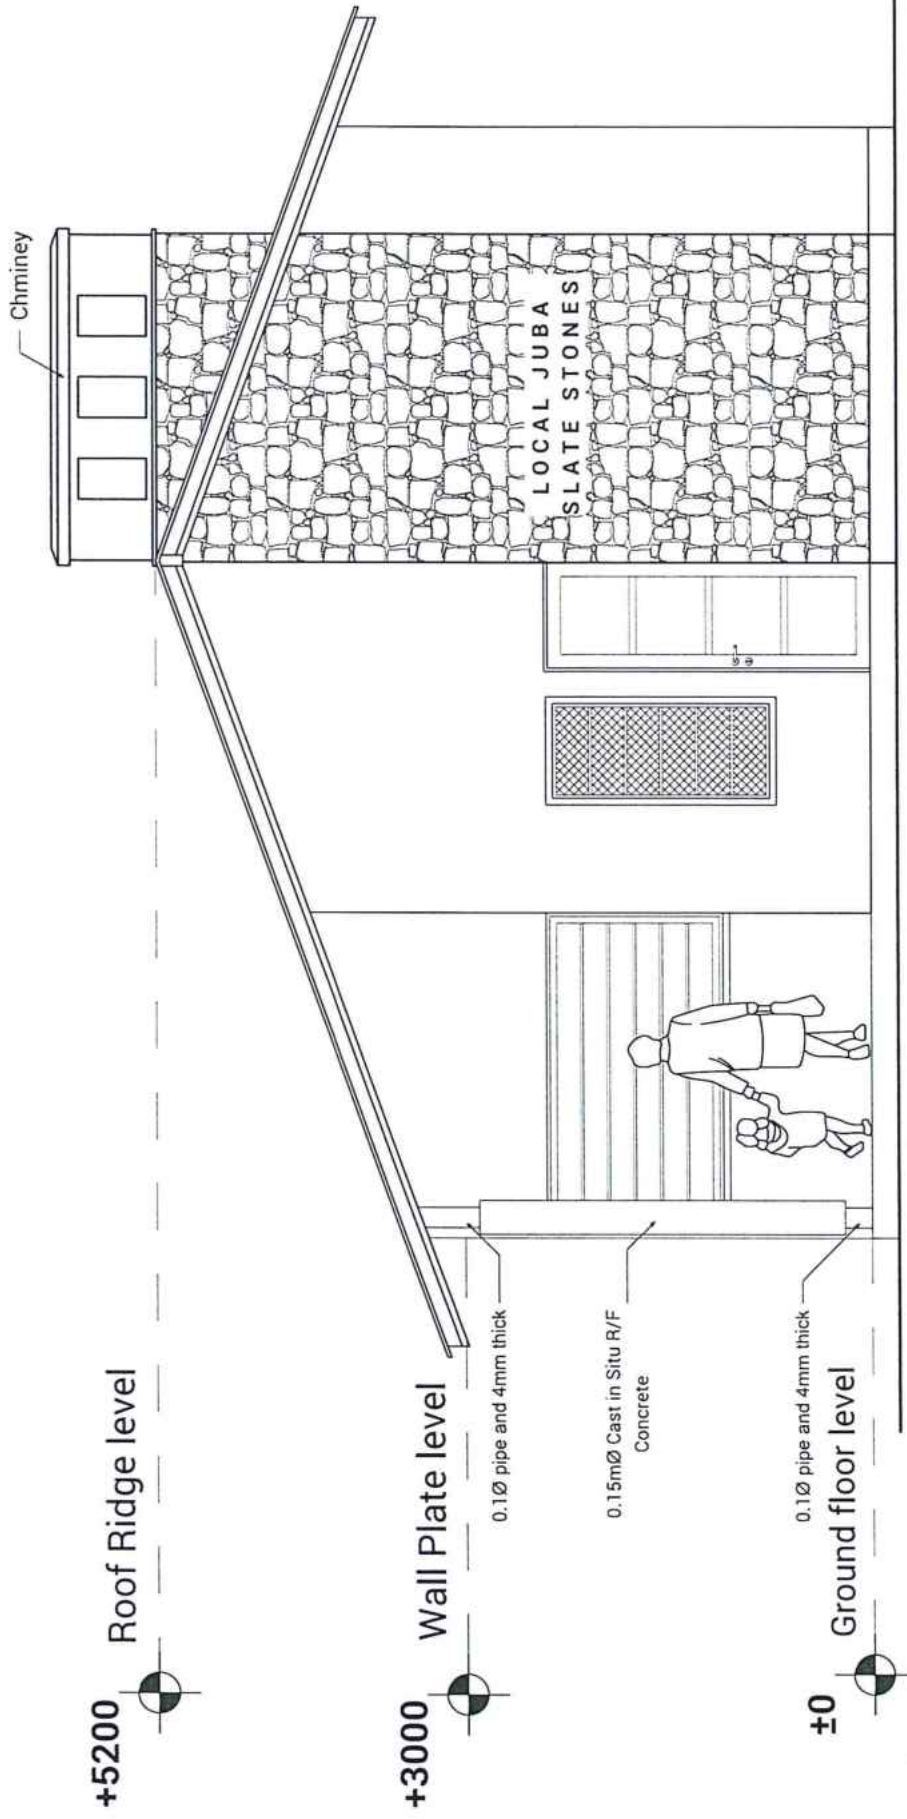

L[.]14 ELEVATION;E-07 NTS


Client:	Ursuline Sisters Kator/ Juba	Project: HEALTH CENTRE, WOMEN TRAINING CENTRE AND KINDERGARTEN KATOR JUBA, SOUTH SUDAN	Drawing Title: BAKERY	Design: Brother Bernhard Hengli meq	Notes:		
					Date:	FEB-2023	
					Scale :	N/A	A3
					Sign :		
					 www.solidplanning.it.com		

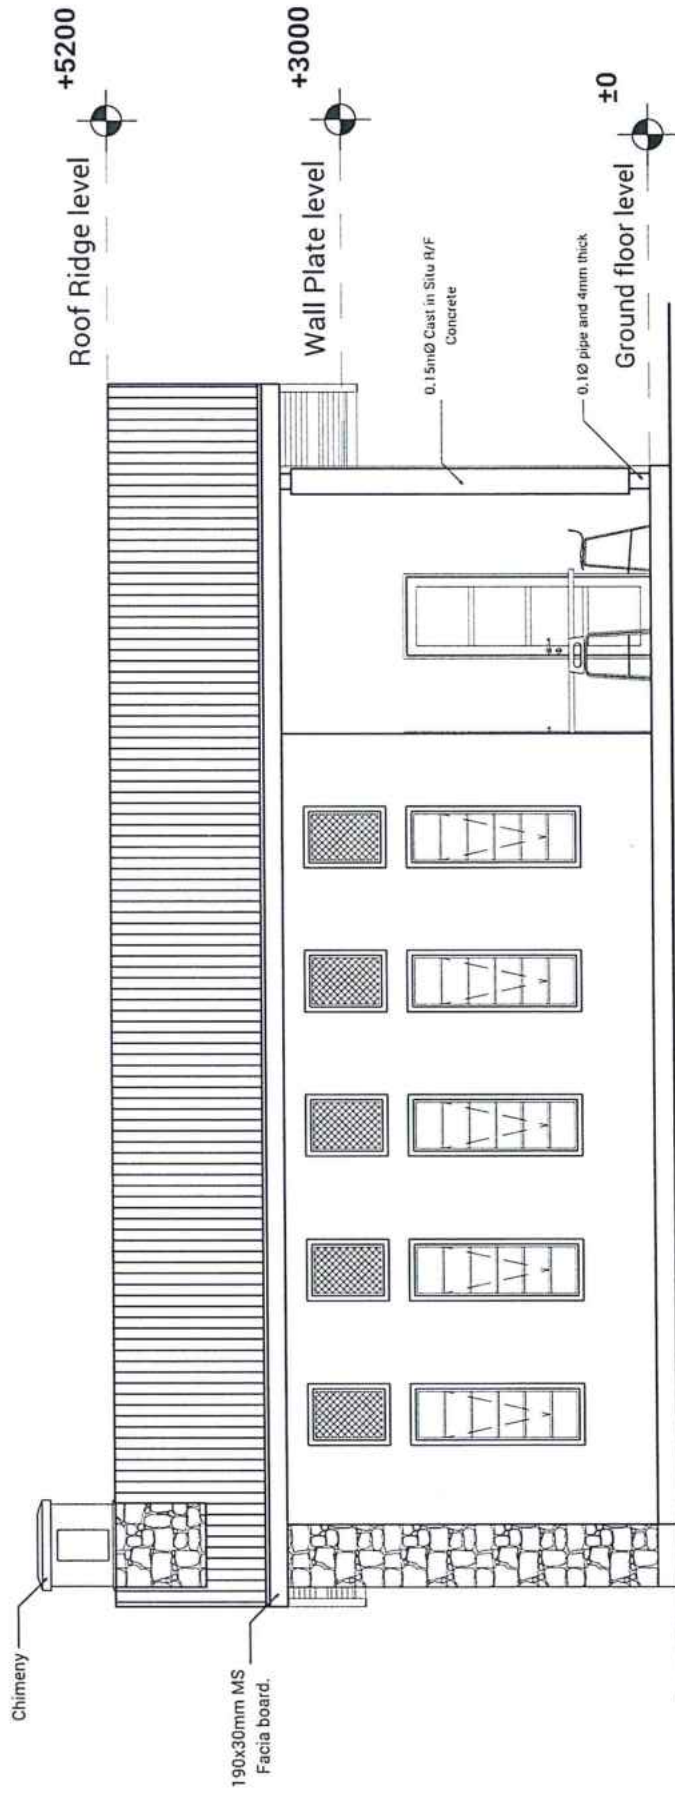

L[.]15 ELEVATION;E-08 NTS

Client:	Ursuline Sisters Kator/ Juba	Project: HEALTH CENTRE, WOMEN TRAINING CENTRE AND KINDERGARTEN KATOR JUBA, SOUTH SUDAN	Drawing Title: BAKERY	Design: Brother Bernhard Hengl msc	Notes:	Date: FEB-2023	A3
						Scale : N/A	
						Sign :	



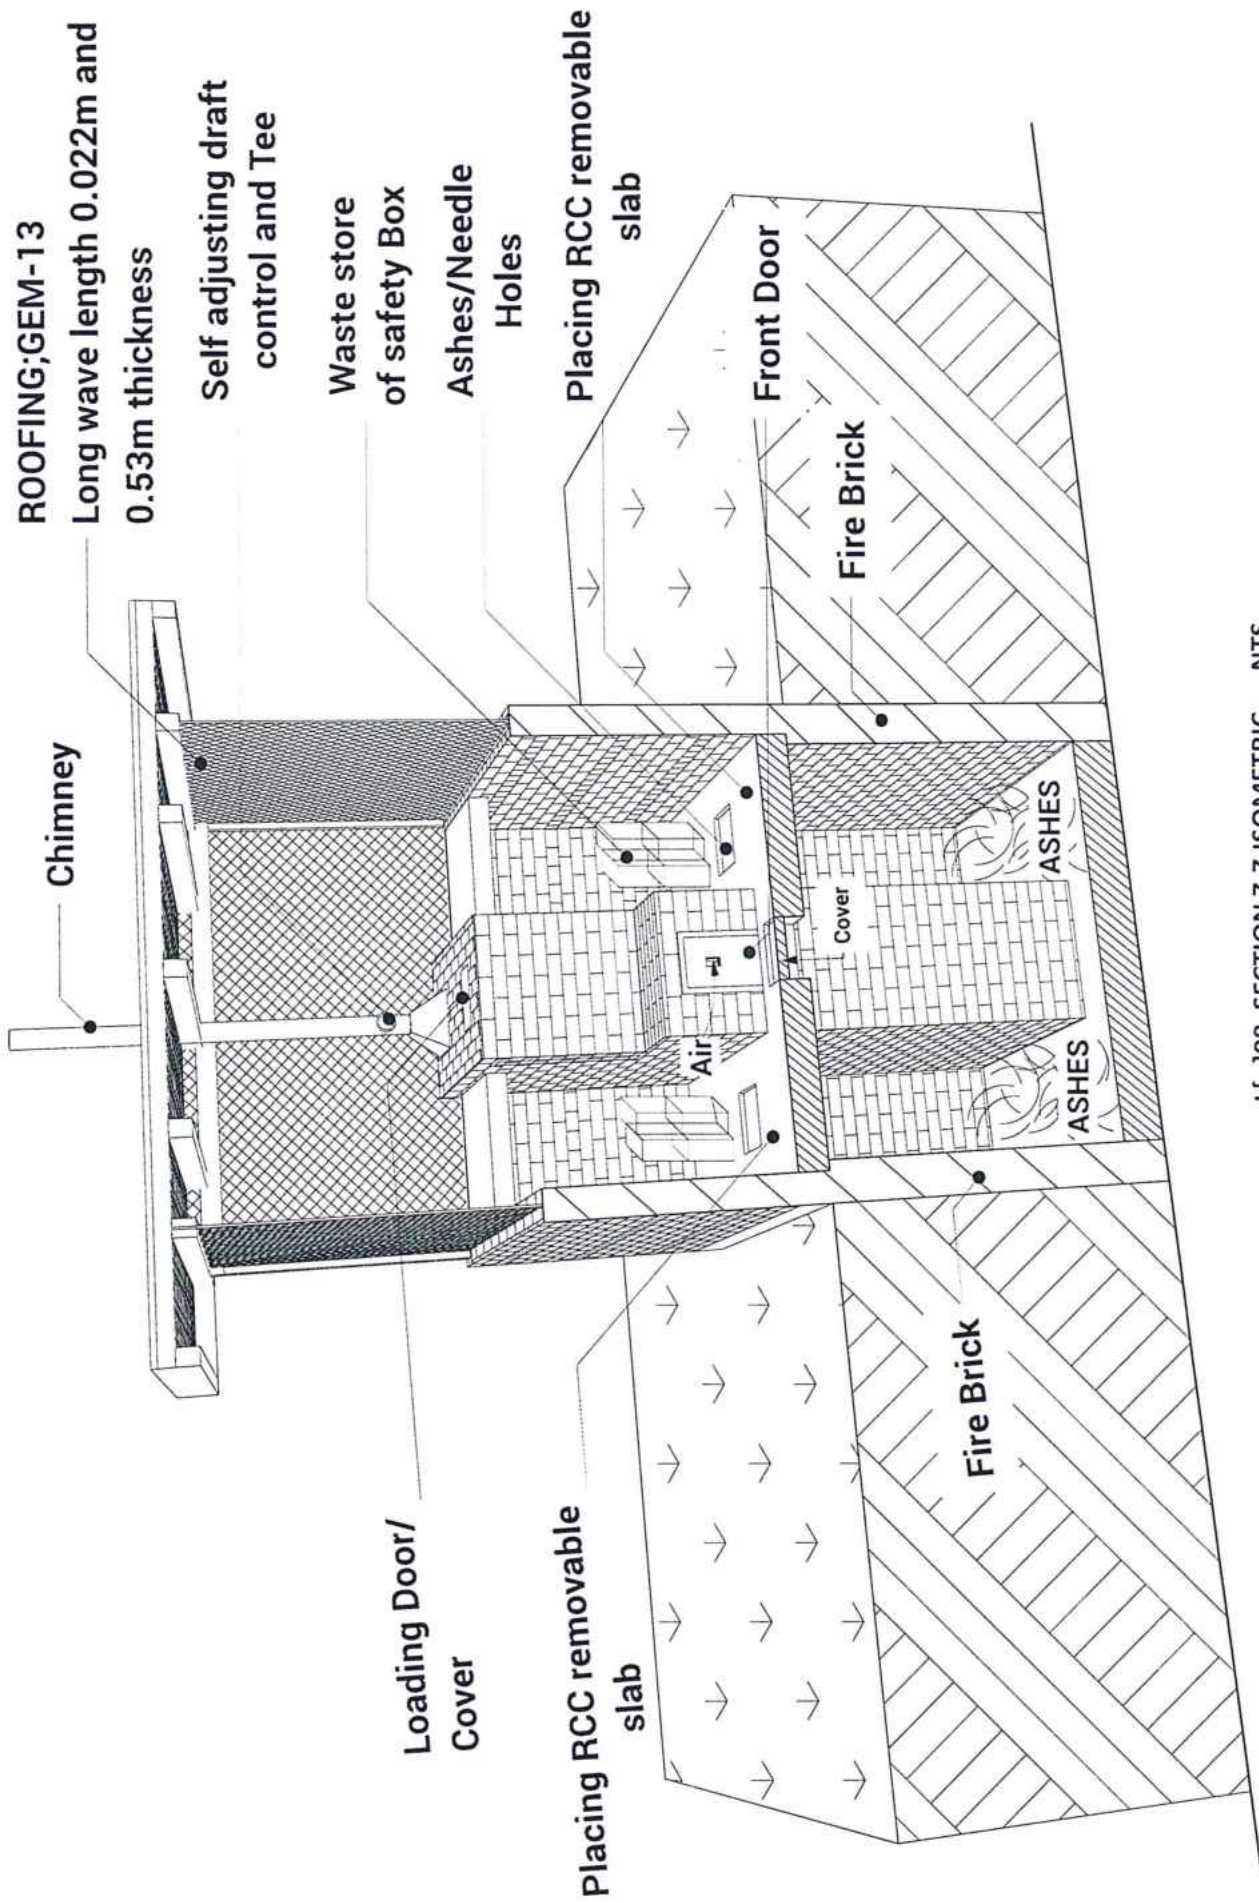

L[.]08 SECTION Z-Z, ISOMETRIC NTS

Client: Ursuline Sisters Kator/ Juba	Project: HEALTH CENTRE, WOMEN TRAINING CENTRE AND KINDERGARTEN KATOR SUDAN JUBA, SOUTH SUDAN	Drawing Title: ISOMETRIC INCINERATOR	Design: Brother Bernhard Henry msc Drawn:	Notes:	Date: FEB-2023 Scale : N/A Sign :	A3
---	---	---	--	---------------	--	-----------



1. Roof Pitch = 07°

2. 0.4mm/Gauge 26

Pre-painted Round Corrugated
coloured roofing sheets
fixed with self drilling,
self tapping screws.

+3000
Roof Ridge level

ROOFING: GEM-13
Long wave length 0.022m
and 0.53m thickness

Finished incinerator
masonry Fire Brick

Concrete seat

±0
Ground floor level

Cast in Situ R/F Concrete

75X75x3mm
RHS

Self adjusting draft control and Tee

Pre-cast RCC incinerator Slab

Fixed aperture

Pre-cast RCC incinerator Slab

Finished incinerator masonry Fire Brick


Fire Brick

ASH
PIT
ASHES

L[.]07 SECTION Y-Y 1:100

Client: Ursuline Sisters Kator/ Juba	Project: HEALTH CENTRE, WOMEN TRAINING CENTRE AND KINDERGARTEN KATOR JUBA, SOUTH SUDAN	Drawing Title: SECTION, Y-Y	Design: Brother Bernhard Hengli msc	Notes:	Date: FEB-2023	A3	
			Drawn:				Scale : N/A
			 SOLID SOUTH SUDAN www.solidgroupengineering.com				



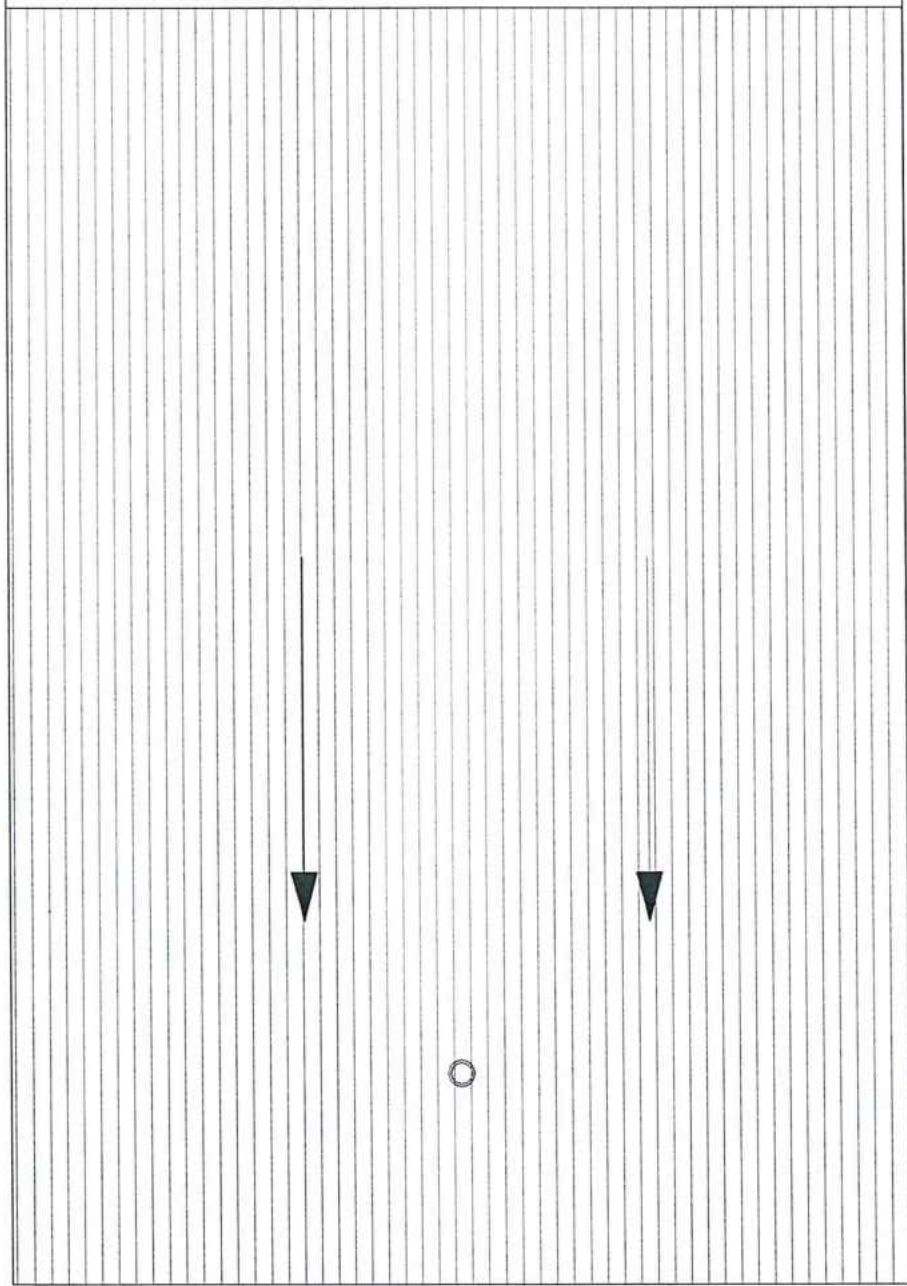


L[.]09 ROOF PLAN NTS

Client: Ursuline Sisters Kator/ Juba	Project: HEALTH CENTRE, WOMEN TRAINING CENTRE AND KINDERGARTEN KATOR JUBA, SOUTH SUDAN	Drawing Title: ROOF PLAN	Design: Brother Bernhard Hengl mscj	Notes:		Date: FEB-2023
				Drawn:		Scale : N/A
						Sign : A3

1. Roof Pitch = 07°
2. 0.4mm/Gauge 26
Pre-painted Round Corrugated
coloured roofing sheets
fixed with self drilling,
self tapping screws.





+3000 Roof Ridge level

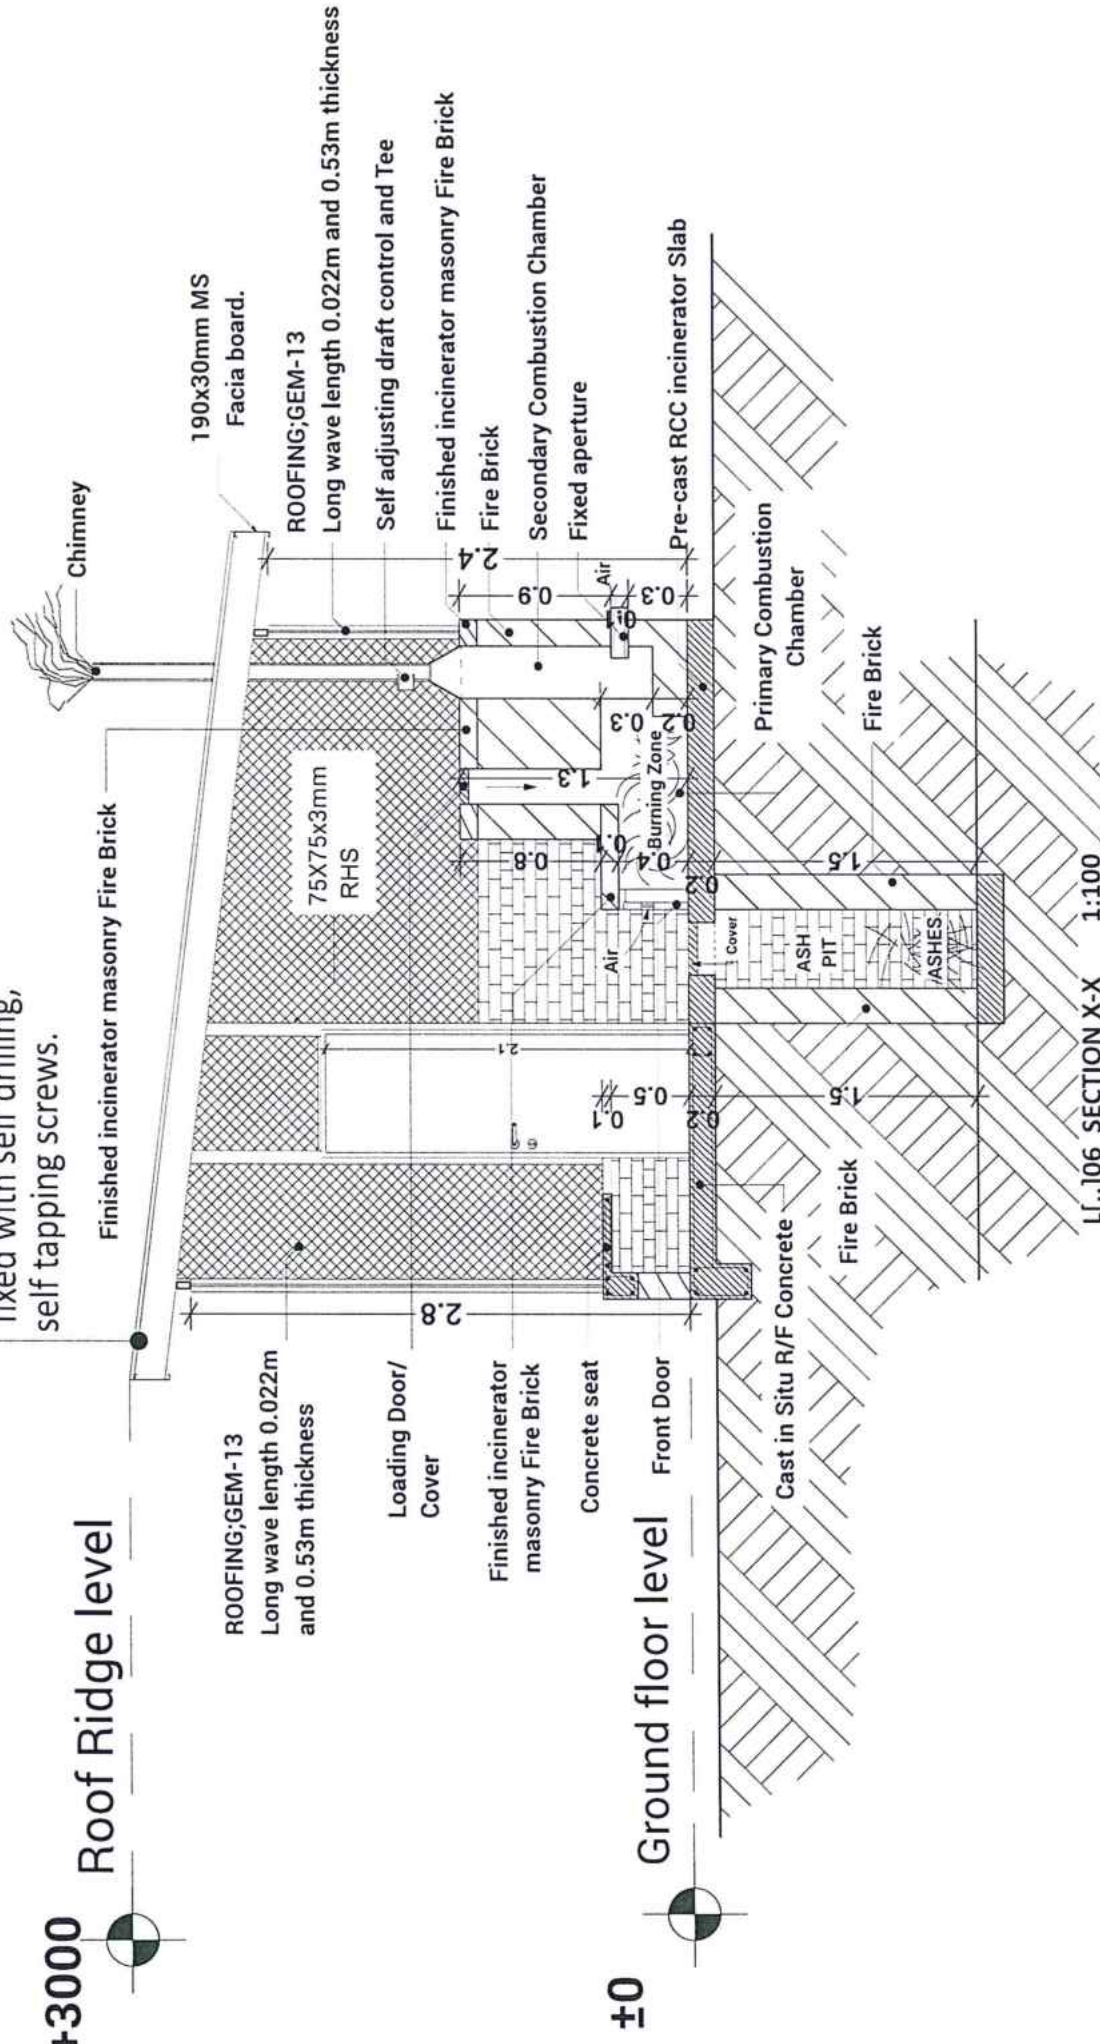



±0

Ground floor level


Client: Ursuline Sisters Kator/ Juba	Project: HEALTH CENTRE, WOMEN TRAINING CENTRE AND KINDERGARTEN KATOR JUBA, SOUTH SUDAN	Drawing Title: SECTION,X-X	Design: Brother Bernhard Henry msc Drawn:	Notes:  www.solidengineering.com	Date: FEB-2023 Scale : N/A Sign :	A3
---	---	--------------------------------------	--	---	--	-----------

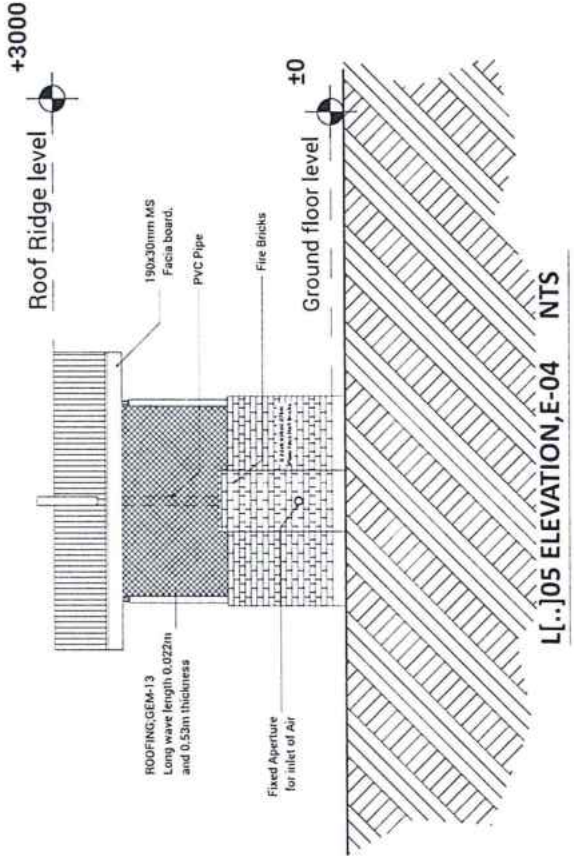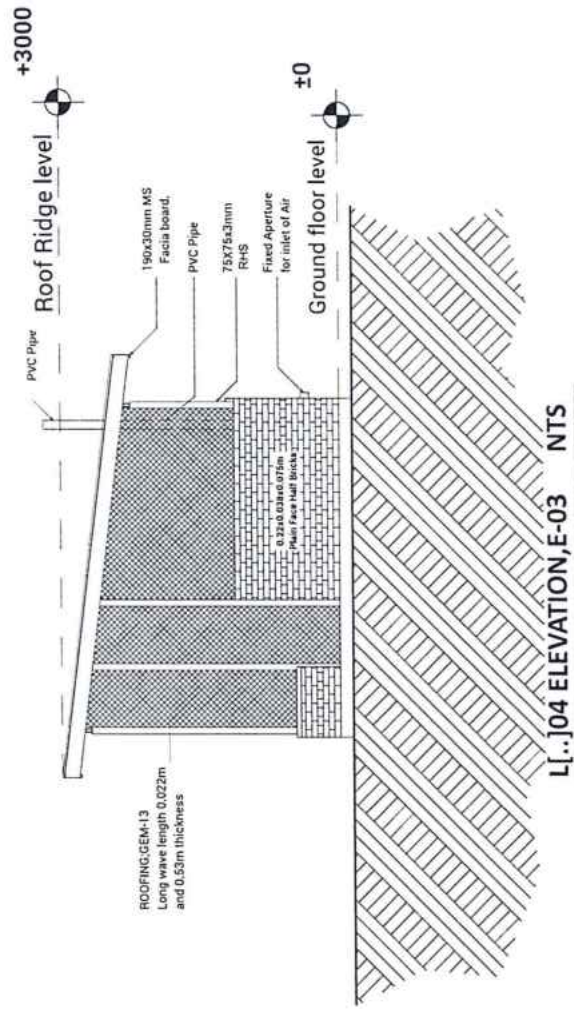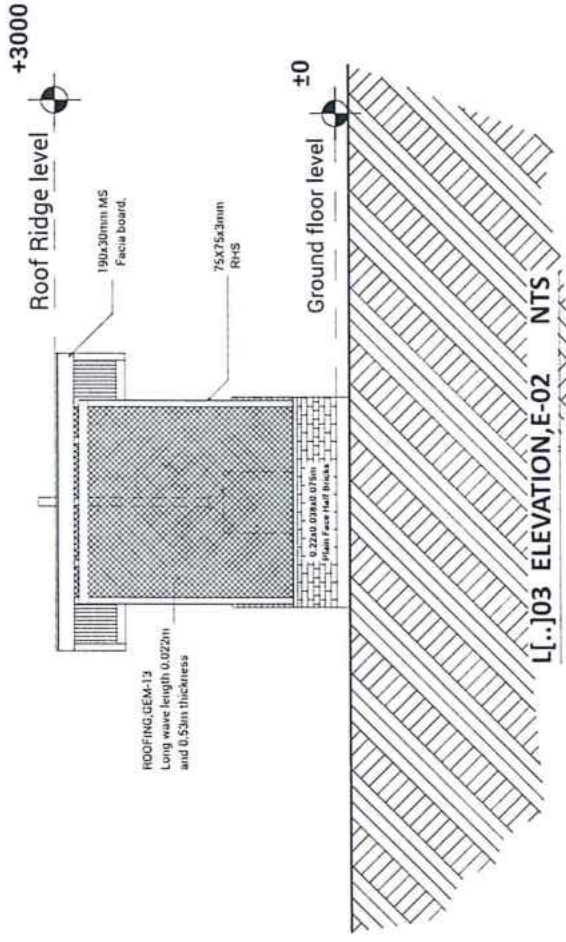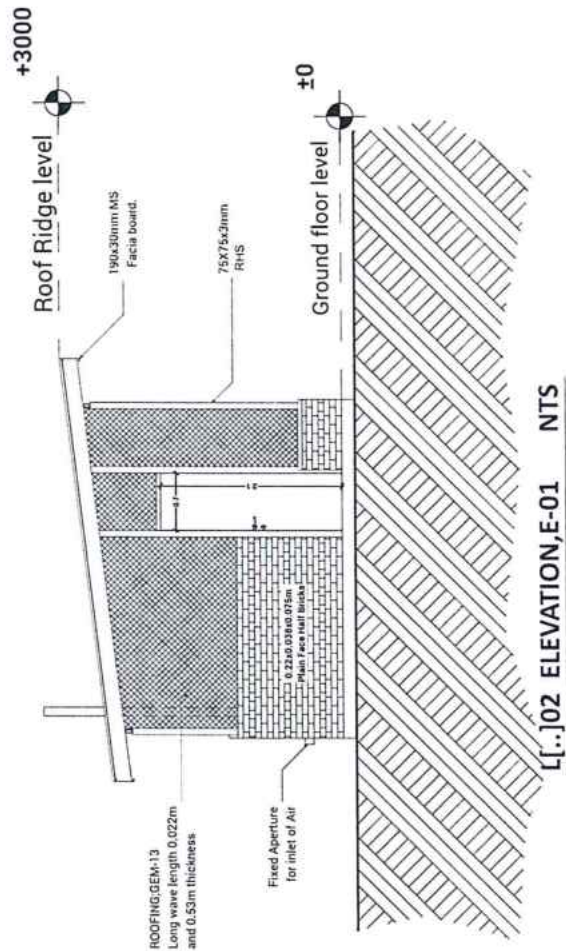

Client:	Ursuline Sisters Kator/ Juba	Project:	HEALTH CENTRE, WOMEN TRAINING CENTRE AND KINDERGARTEN KATOR JUBA, SOUTH SUDAN	Drawing Title:	ELEVATION	Design:	Brother Bernhard Heng msc	Notes:	Date: FEB-2023	Scale :	N/A	Sign :	A3

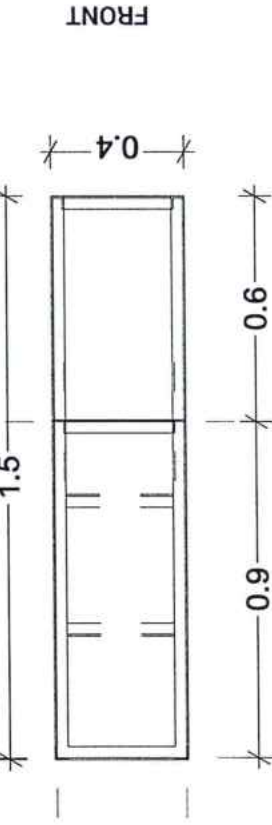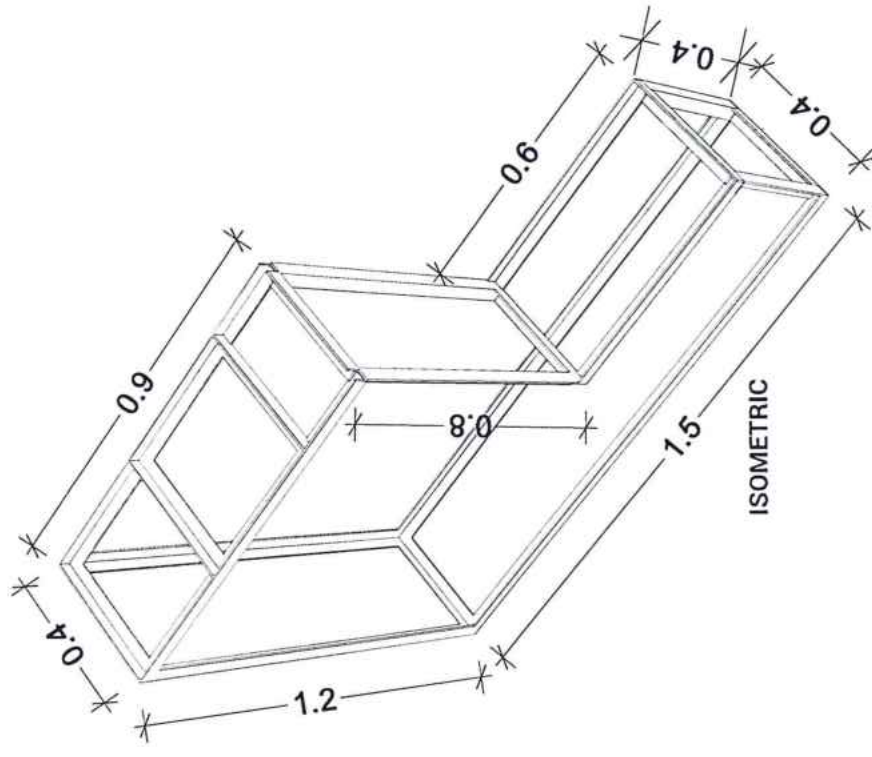

FLOOR PLAN FOR METALLIC FRAME

 Client: Ursuline Sisters Kator/ Juba	Project: HEALTH CENTRE, WOMEN TRAINING CENTRE AND KINDERGARTEN KATOR JUBA, SOUTH SUDAN	Drawing Title:		Design: Brother Bernhard Hengj meqj Drawn:  SOLID CONSULTING 11, GURUJI, WINDHOLE www.solidplanningfirm.com	Notes:	
					Date: FEB-2023	A3
					Scale : N/A	
				Sign :		